

1 PORCH PLAN
 SCALE: 1/4" = 1'-0"

Front Porch for HOUSE w/ attached Garage

Chic Hanssen Design
 2619 Humboldt Av. N.
 Mpls., Mn. 55411
 612-588-8613

Project No.


Release Dates :
 7/18/16

Porch Plan

Brooklyn Center, Mn.

Page
 A.1

This document may not be copied electronically or in hard copy without the express permission of Chic Hanssen Design.

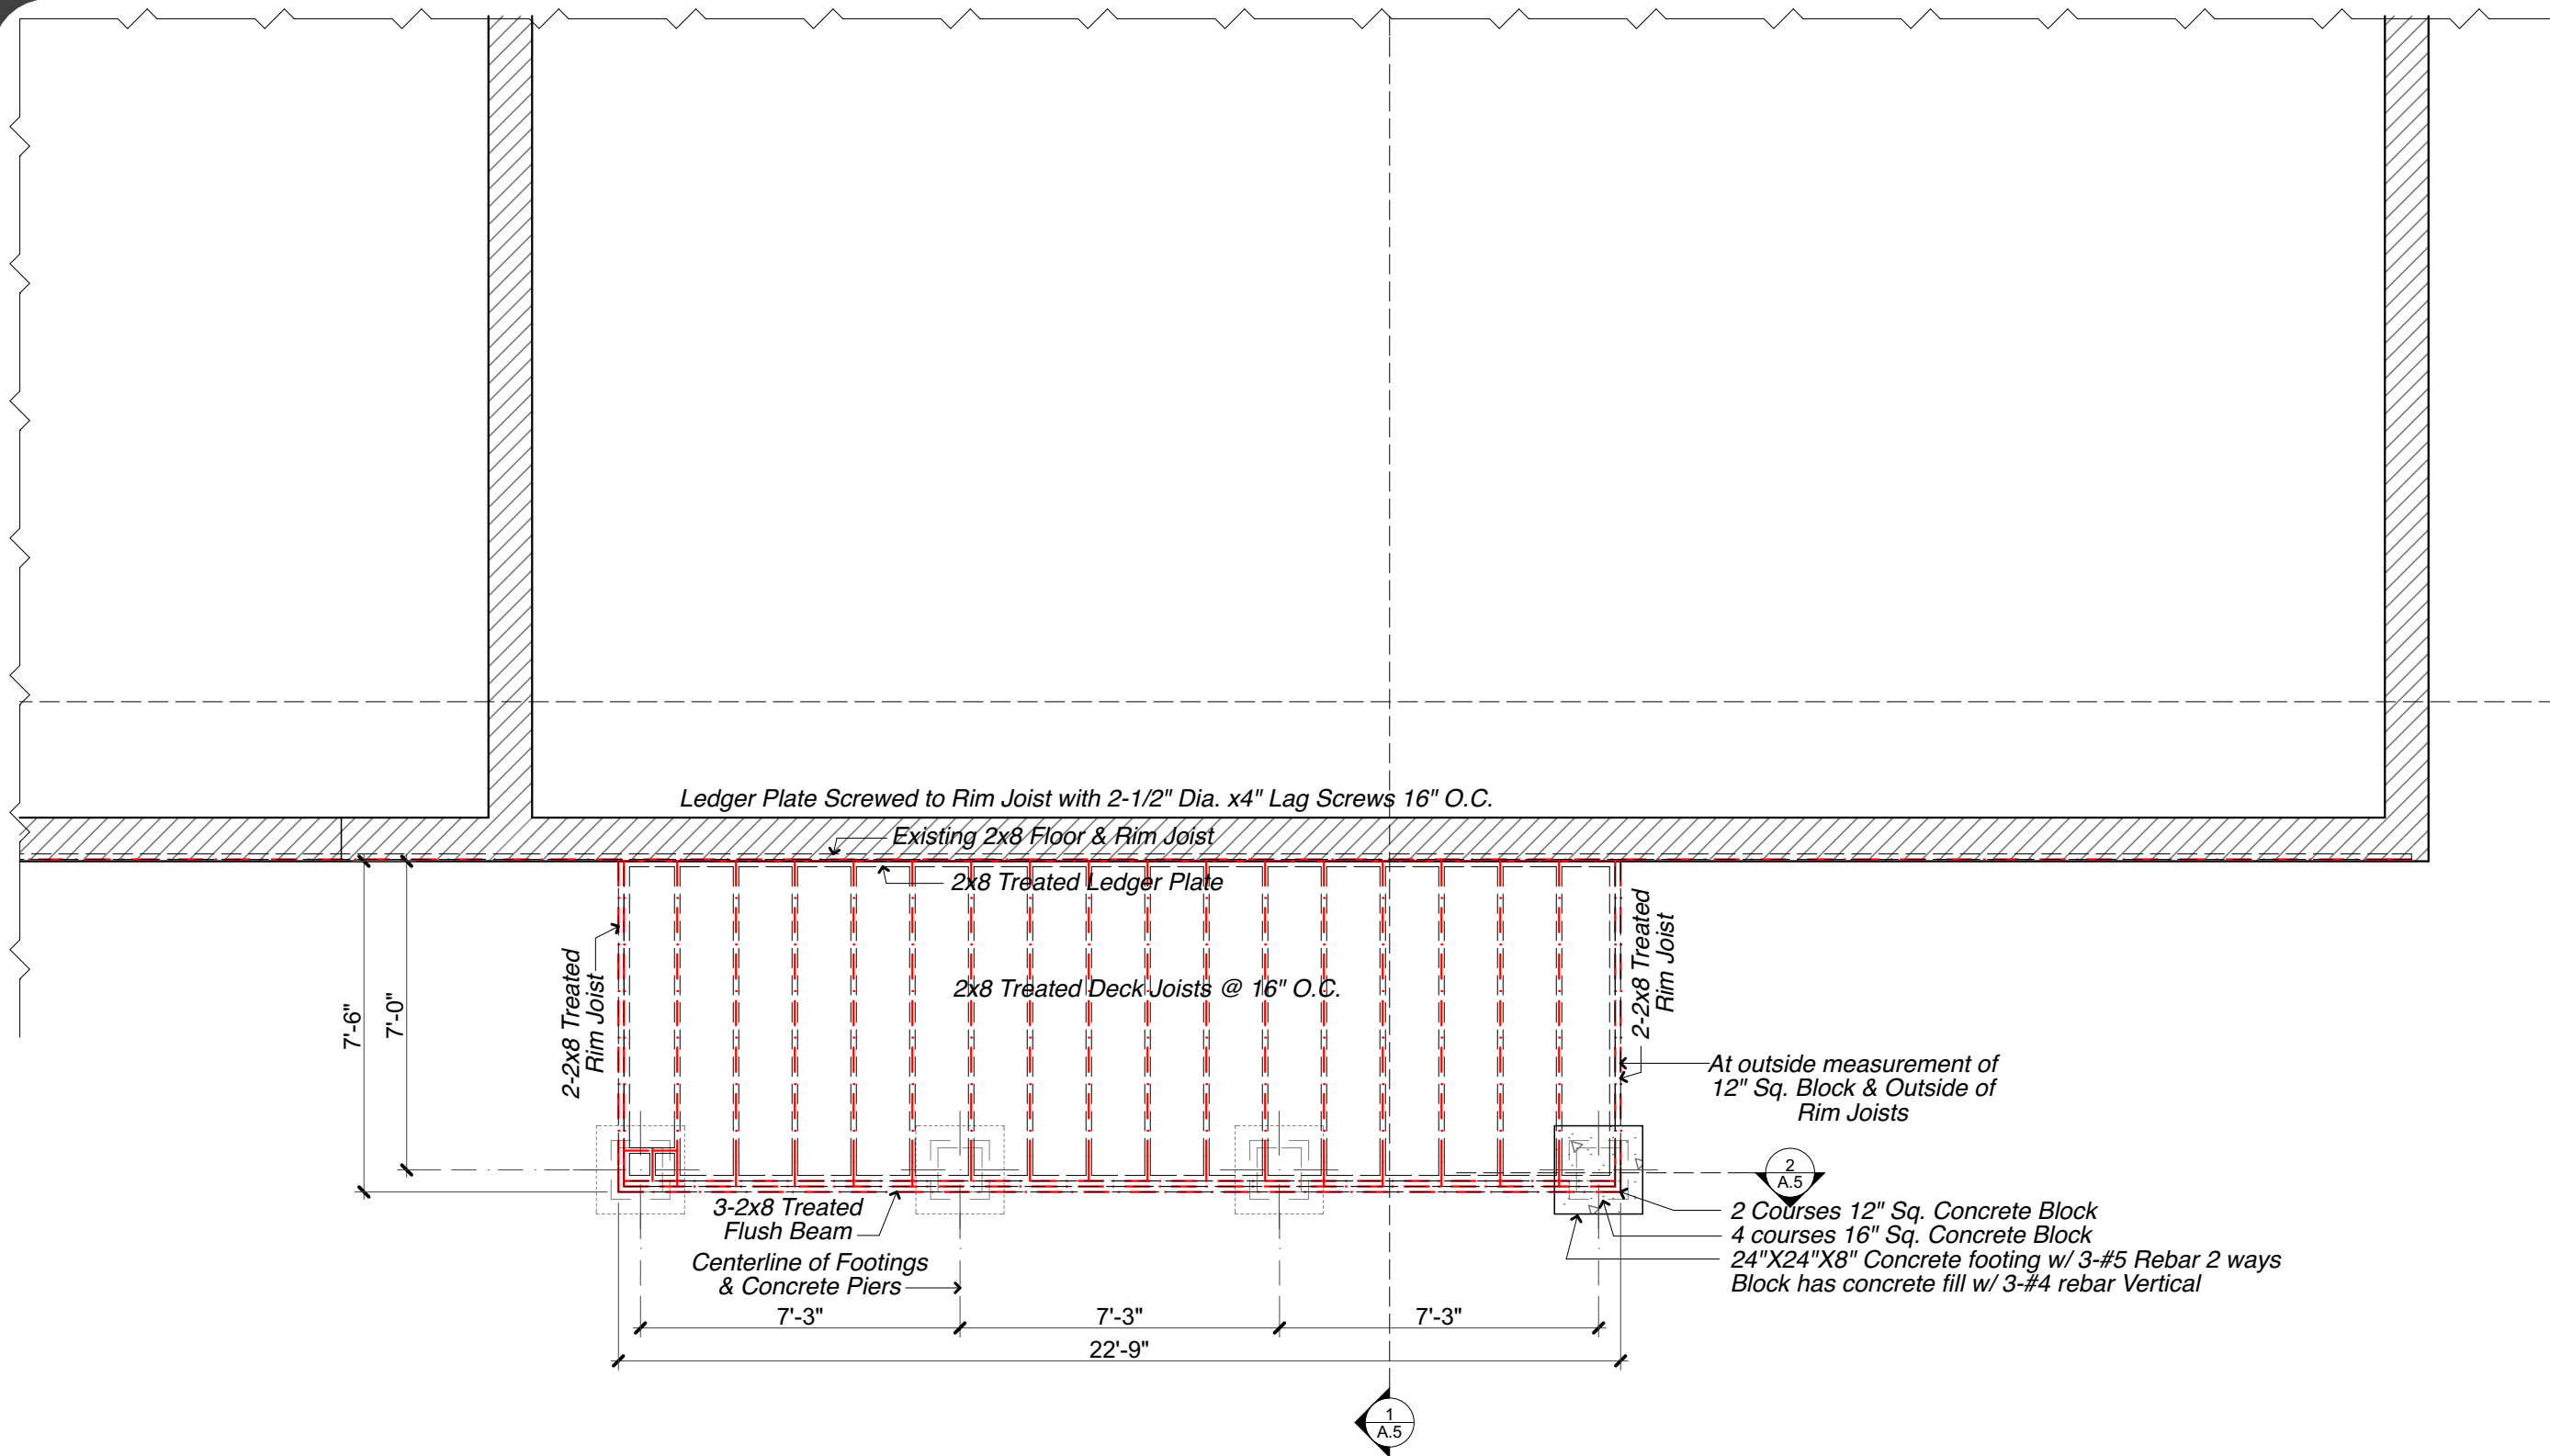

Ledger Plate Screwed to Rim Joist with 2-1/2" Dia. x4" Lag Screws 16" O.C.

Existing 2x8 Floor & Rim Joist

2x8 Treated Ledger Plate

2x8 Treated Deck Joists @ 16" O.C.

2-2x8 Treated Rim Joist

2-2x8 Treated Rim Joist

At outside measurement of 12" Sq. Block & Outside of Rim Joists

3-2x8 Treated Flush Beam

Centerline of Footings & Concrete Piers

2 Courses 12" Sq. Concrete Block
 4 courses 16" Sq. Concrete Block
 24"X24"X8" Concrete footing w/ 3-#5 Rebar 2 ways
 Block has concrete fill w/ 3-#4 rebar Vertical

7'-6"

7'-0"

7'-3"

7'-3"

7'-3"

22'-9"

1
A.5

2
A.5

1 FOUNDATION PLAN
 SCALE: 1/4" = 1'-0"

Front Porch for HOUSE w/ attached Garage


Brooklyn Center, Mn.

Page A.2

Porch Foundation & Deck Structure
 7/18/16
 This document may not be copied electronically or in hard copy without the express permission of Chic Hanssen Design.

Project No.

Chic Hanssen Design
 2619 Humboldt Av. N.
 Mpls., Mn. 55411
 612-588-8613

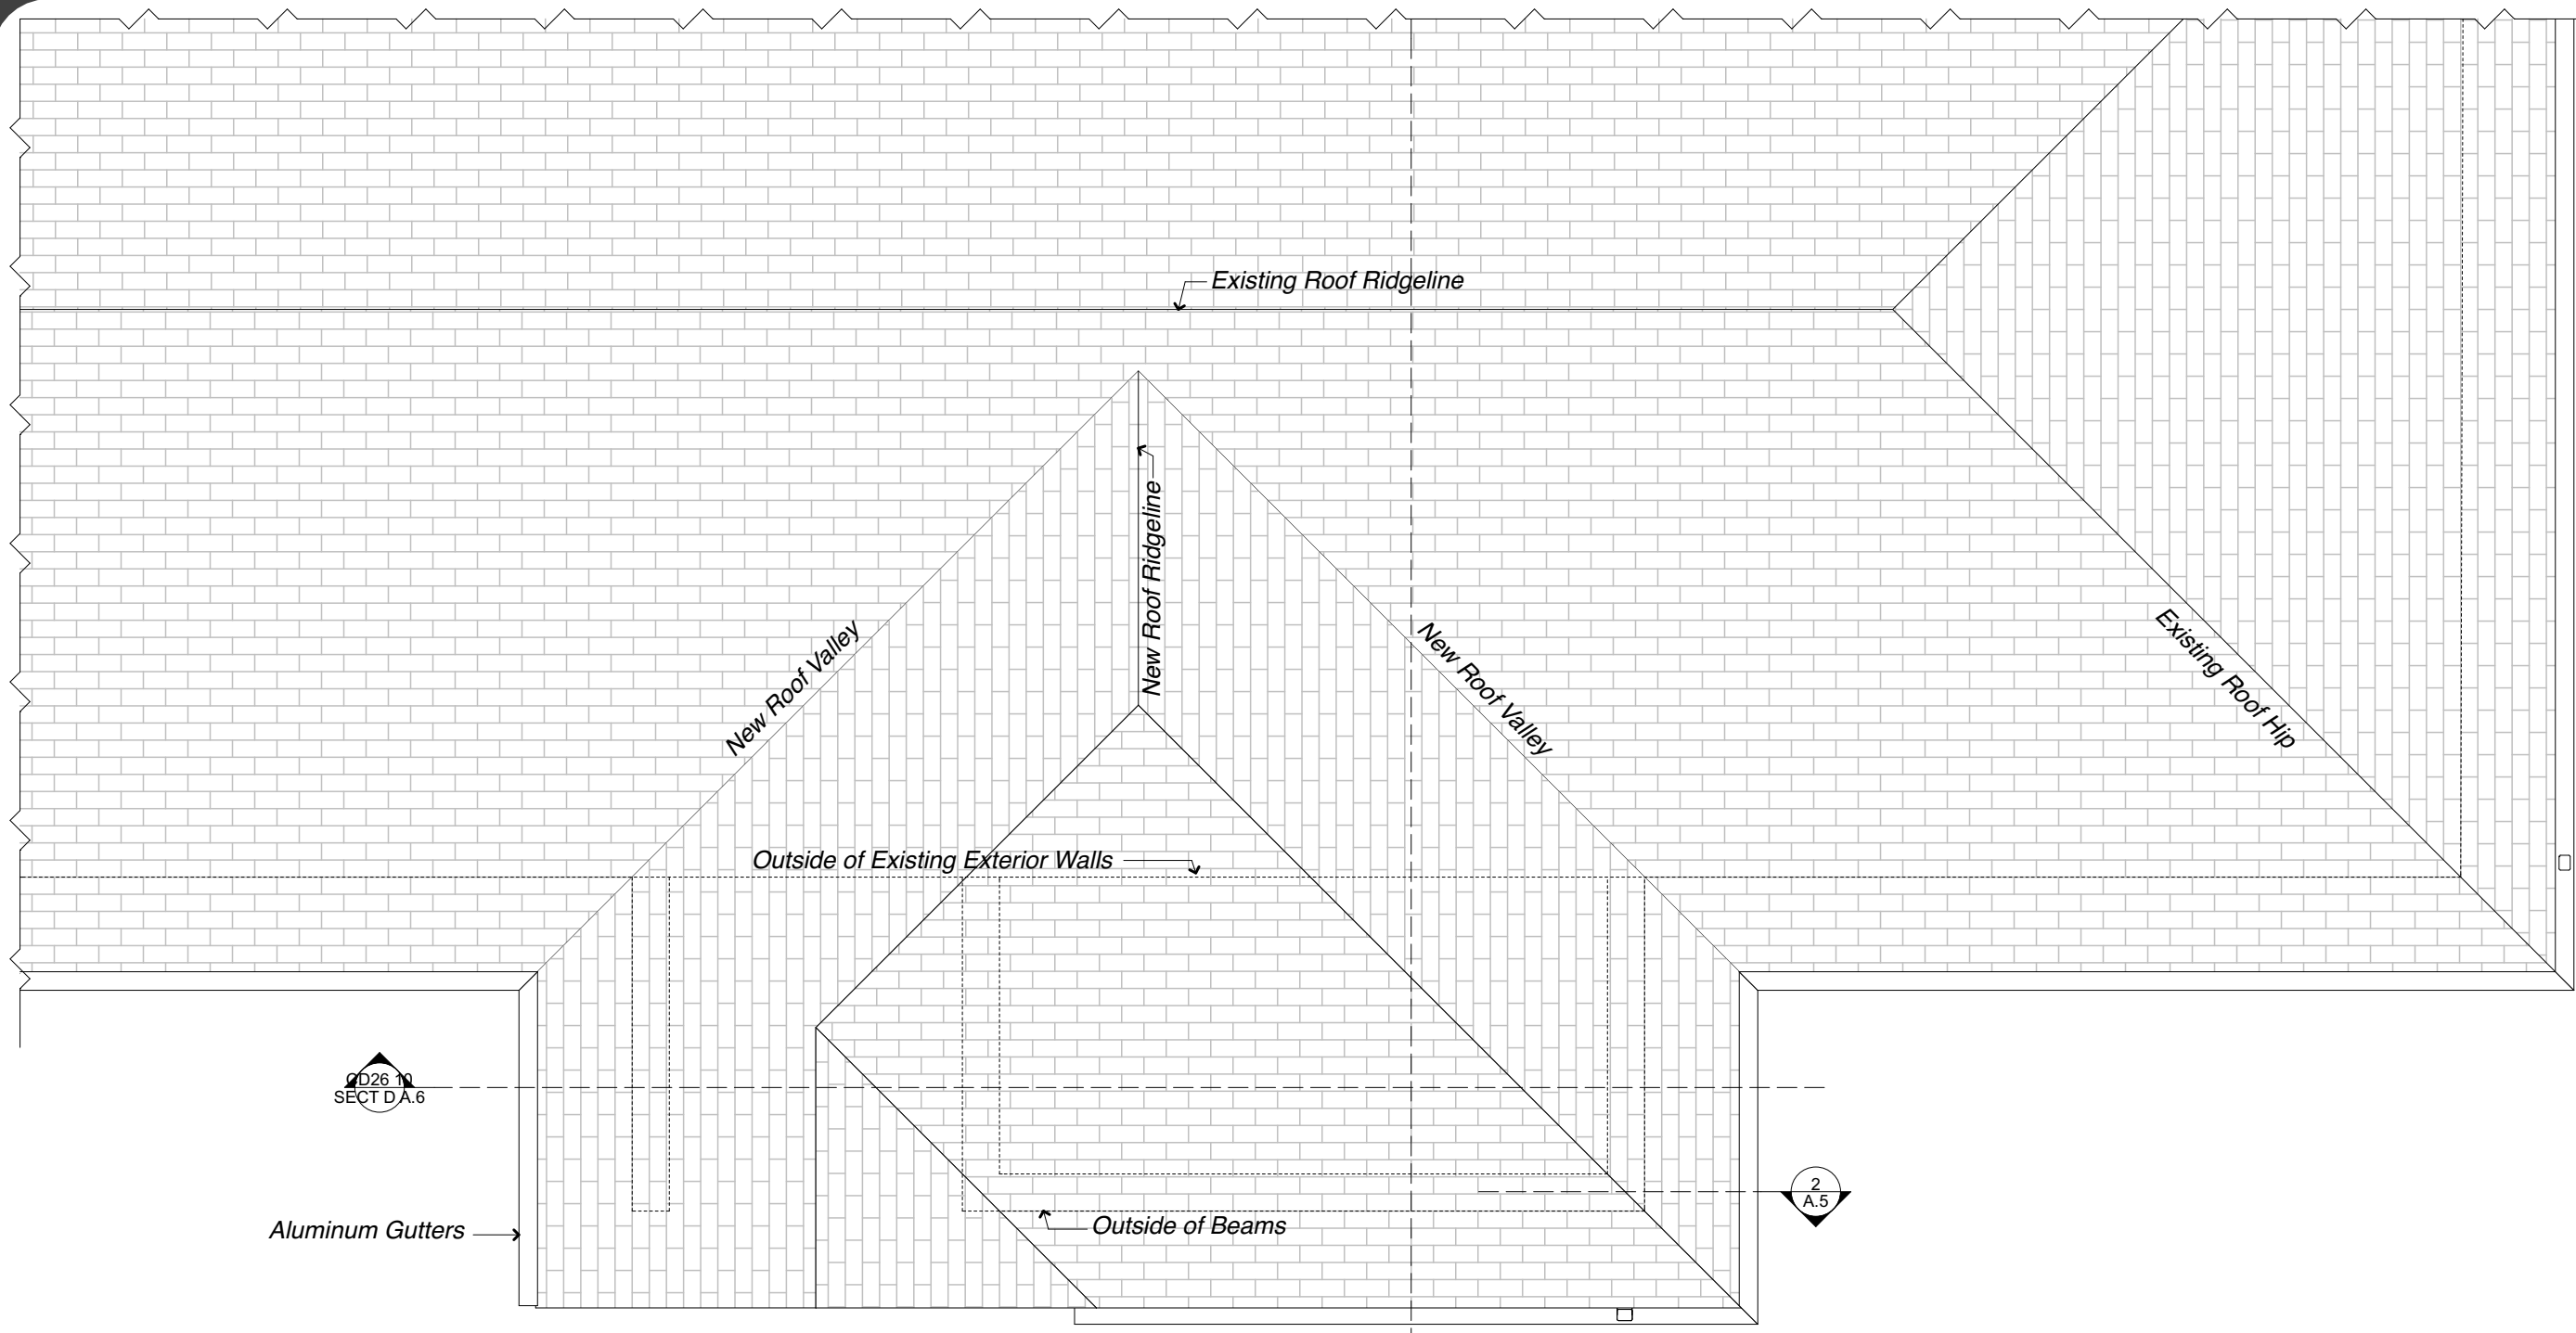

1 ROOF PLAN
SCALE: 1/4" = 1'-0"

Front Porch for HOUSE w/ attached Garage

Brooklyn Center, Mn.

Porch Roof


Release Dates :
7/18/16

Project No.

Chic Hanssen Design
2619 Humboldt Av. N.
Mpls., Mn. 55411 612-588-8613

Page
A.3


This document may not be copied electronically or in hard copy without the express permission of Chic Hanssen Design.

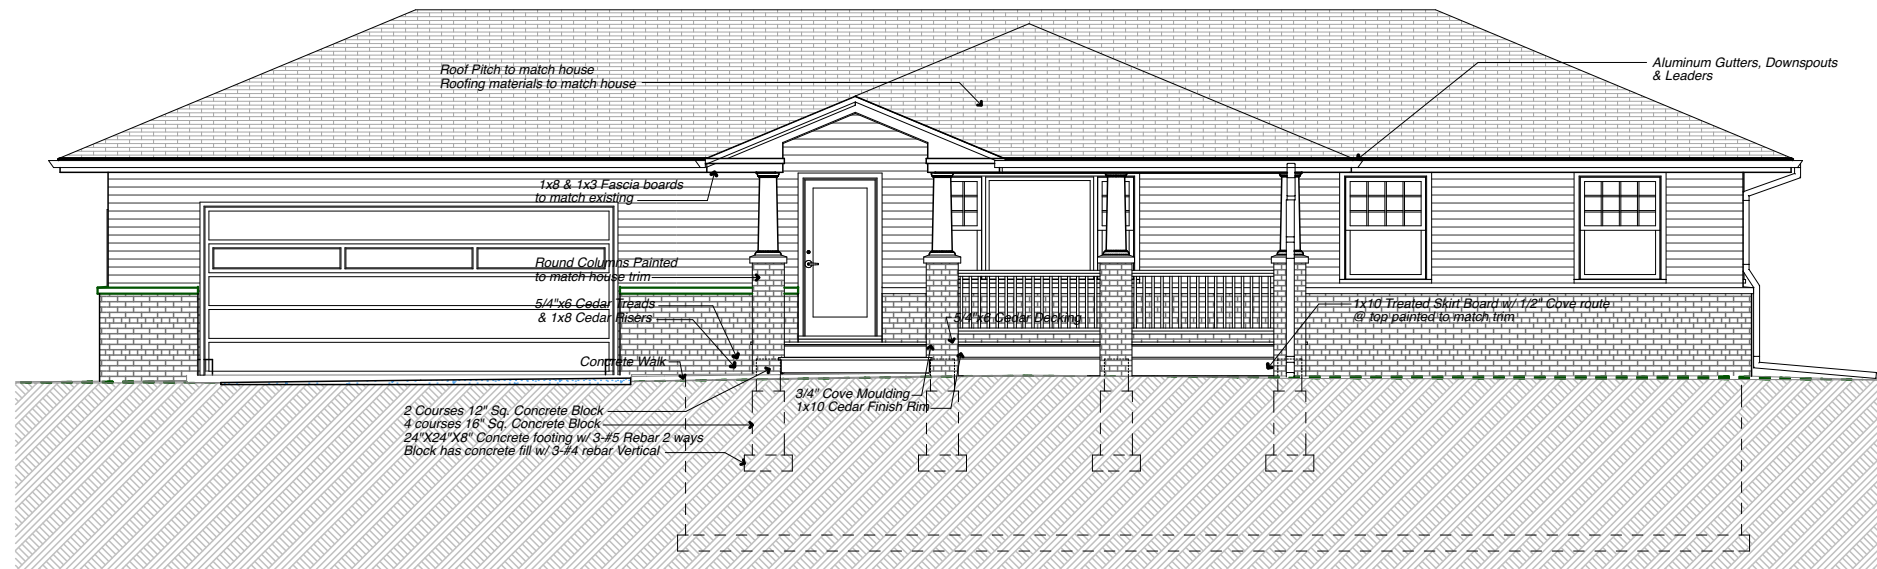

1 FRONT ELEVATION
SCALE: 1/8" = 1'-0"



2 LEFT ELEVATION
SCALE: 1/8" = 1'-0"

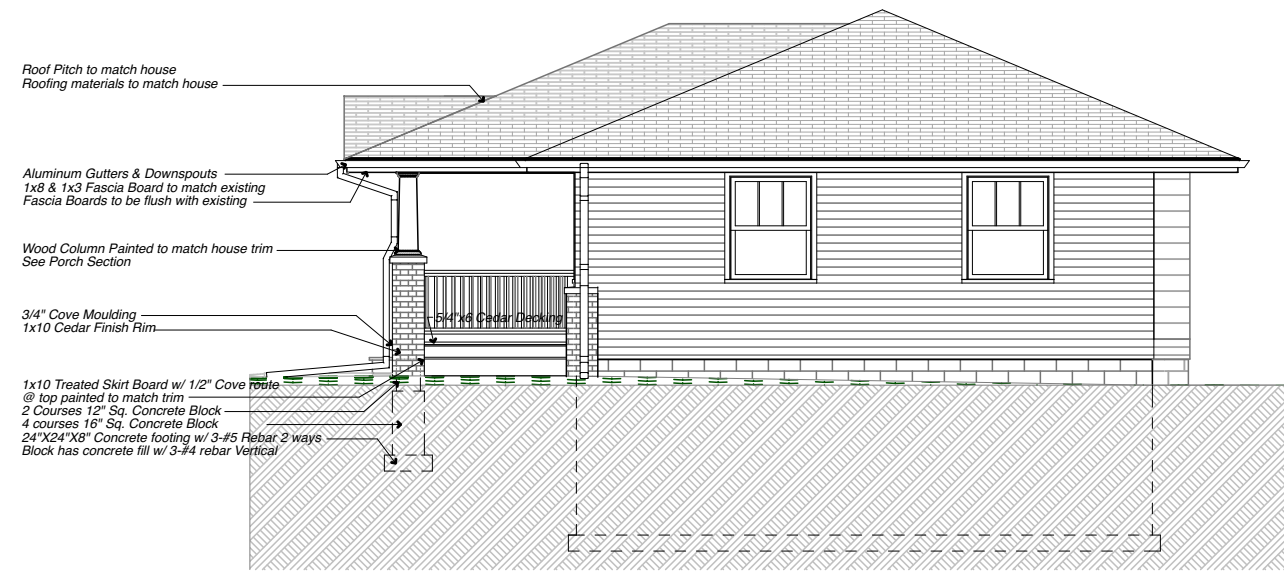

3 RIGHT ELEVATION
SCALE: 1/8" = 1'-0"

Front Porch for HOUSE w/ attached Garage

Chic Hanssen Design
2619 Humboldt Av. N.
Mpls., Mn. 55411 612-588-8613

Project No.



Release Dates :
7/18/16

Porch Elevations

This document may not be copied electronically or in hard copy without the express permission of Chic Hanssen Design.

Brooklyn Center, Mn.

Page
A.4

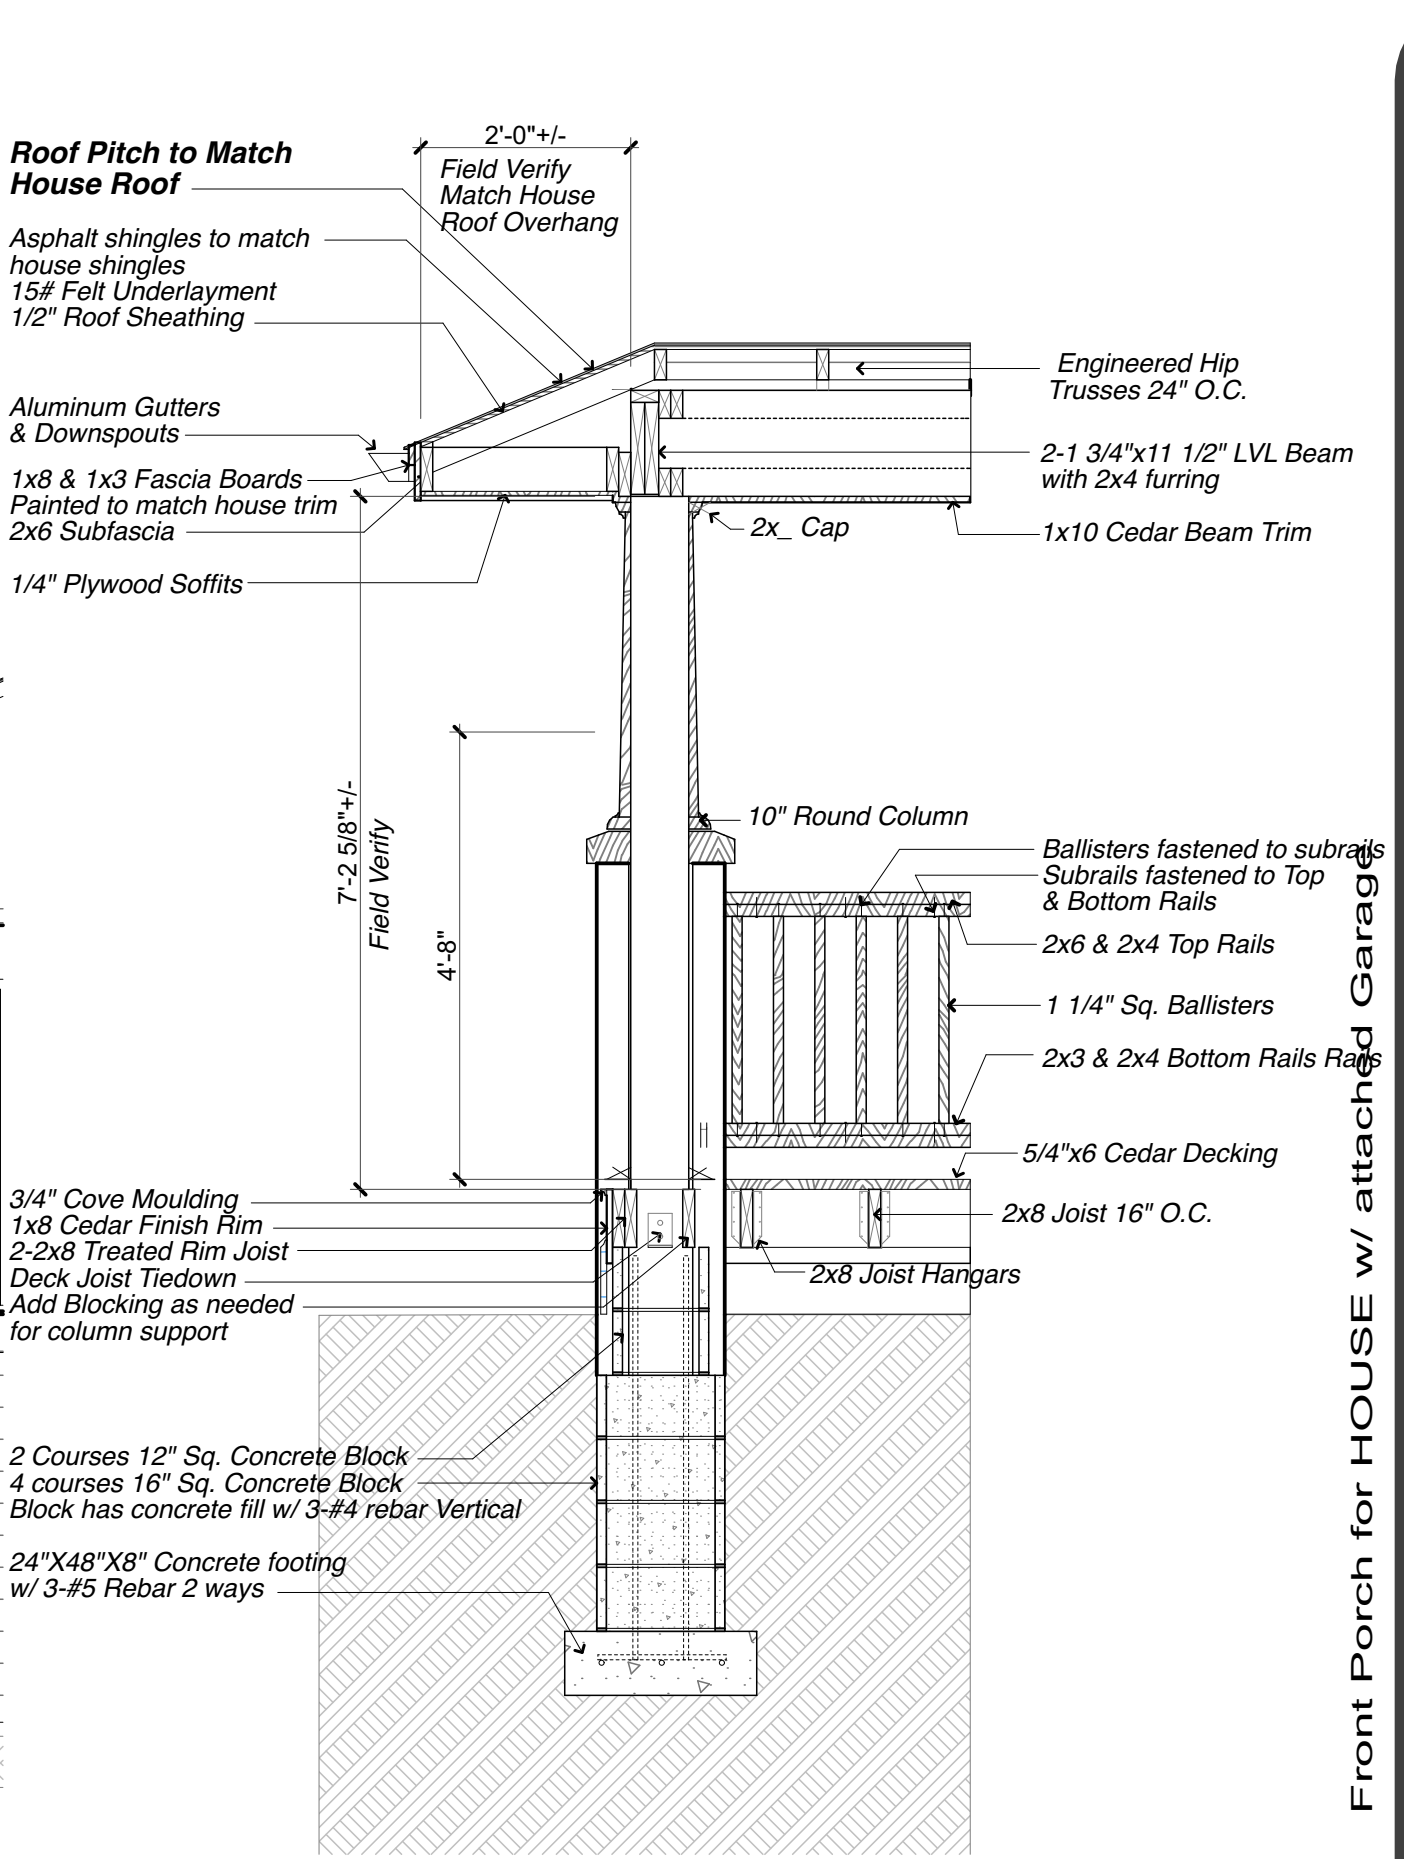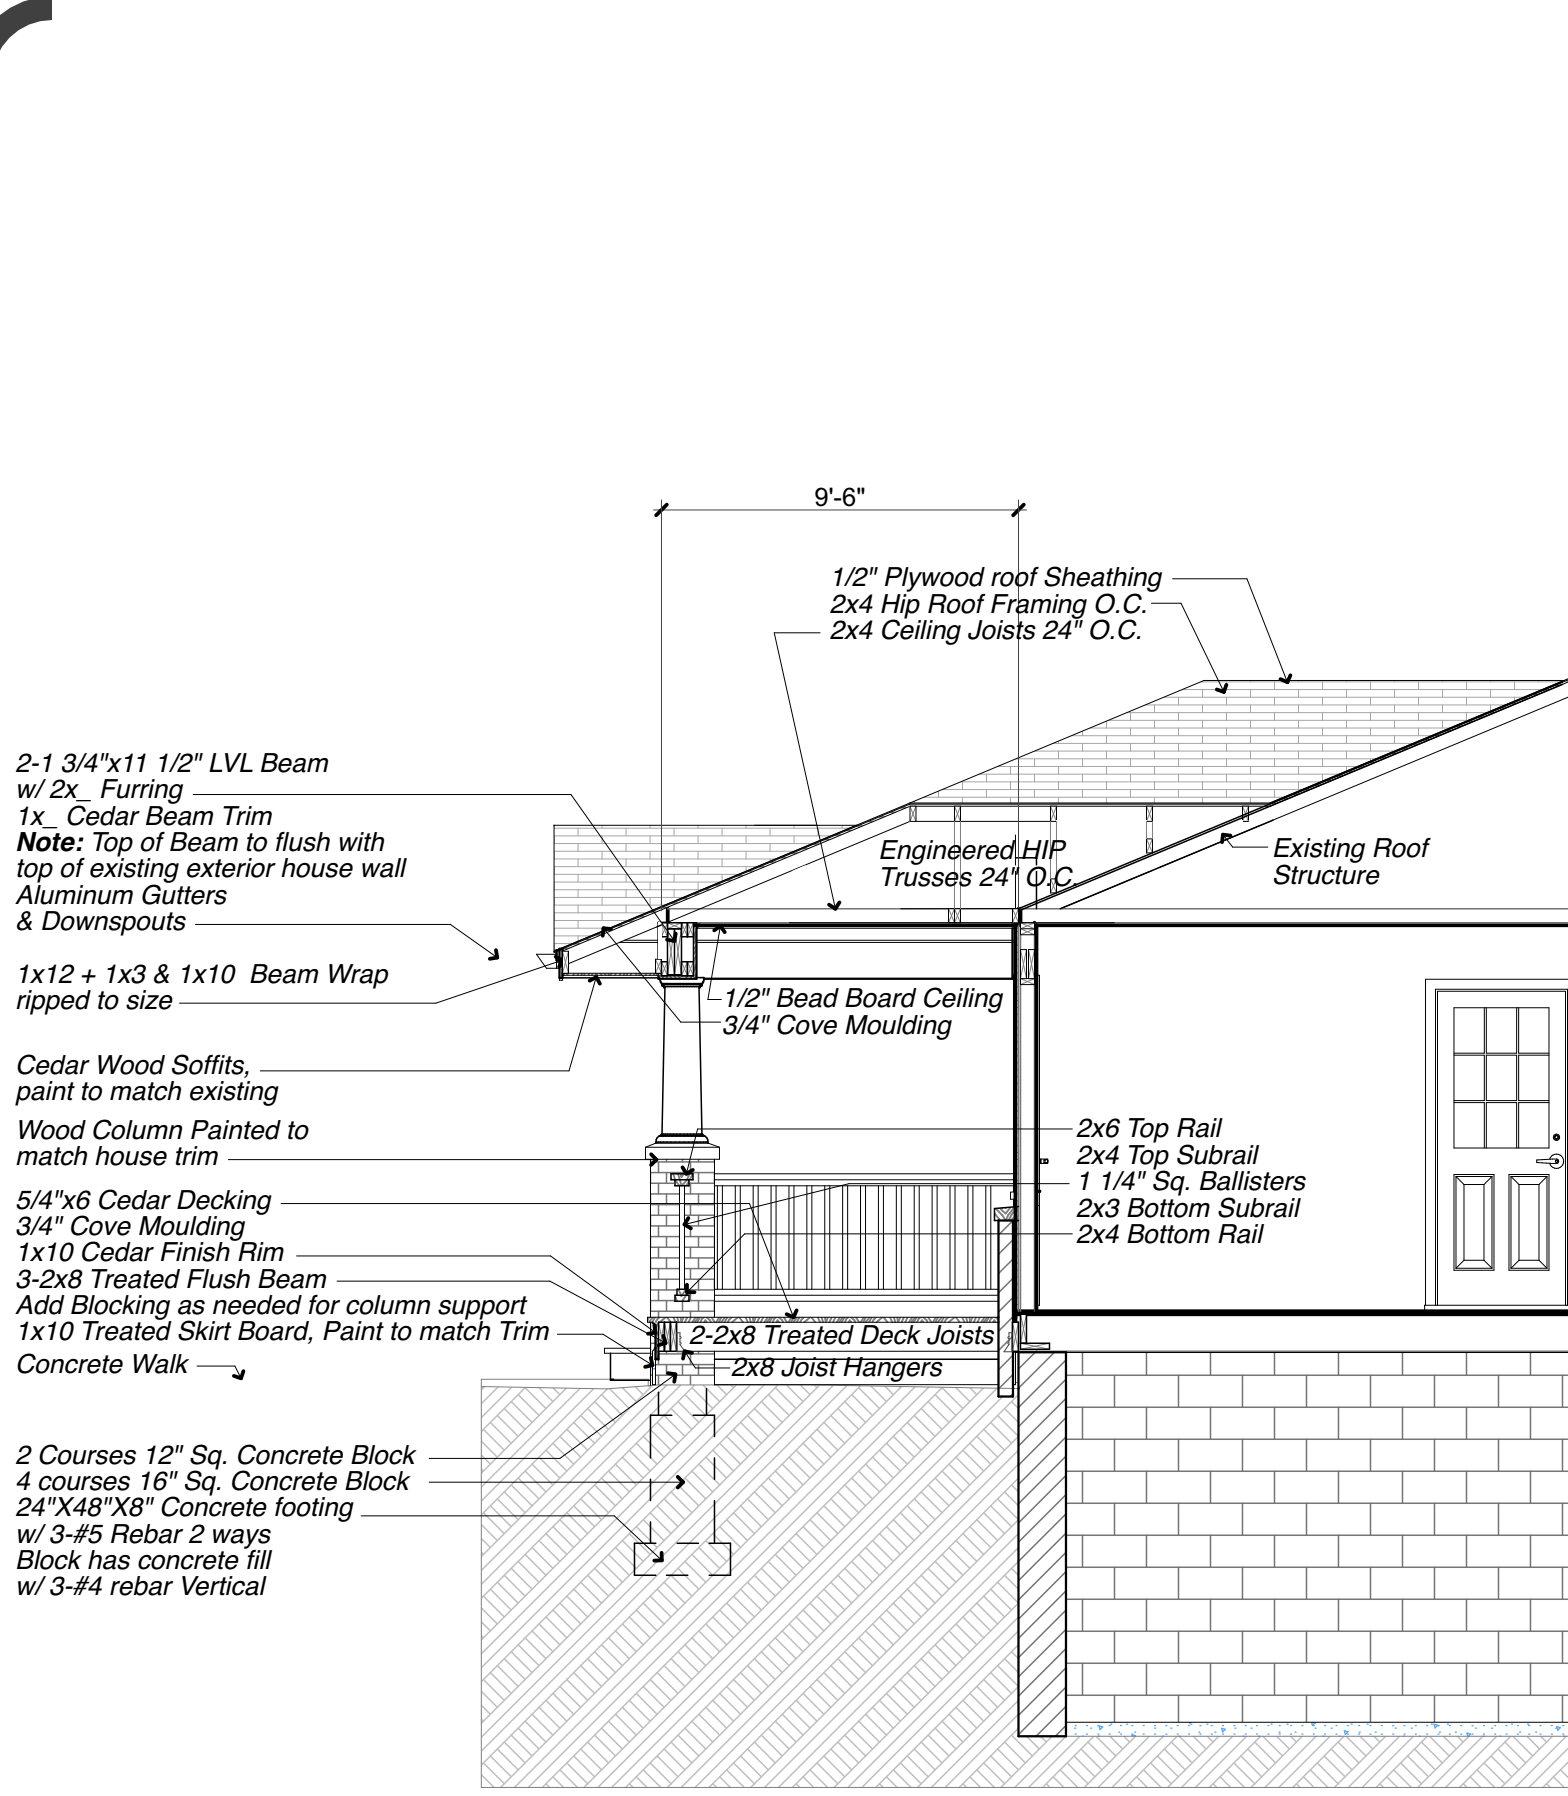

1 PORCH SECTION

SCALE: 1/4" = 1'-0"

2 Column Section

SCALE: 1/2" = 1'-0"

Front Porch for HOUSE w/ attached Garage

Chic Hanssen Design
2619 Humboldt Av. N.
Mpls., Mn. 55411 612-588-8613

Project No.

Release Dates :
7/18/16

Porch Sections

Brooklyn Center, Mn.

Page
A.5

This document may not be copied electronically or in hard copy without the express permission of Chic Hanssen Design.



1 BC PORCH D - Front Left View



2 BC PORCH D - Front Right View

Front Porch for HOUSE w/ attached Garage

Brooklyn Center, Mn.

Page
A.6

Porch Perspective Views

This document may not be copied electronically or in hard copy without the express permission of Chic Hanssen Design.

Release Dates :
7/18/16

Project No.

Chic Hanssen Design
2619 Humboldt Av. N.
Mpls., Mn. 55411 612-588-8613