


FOUNDATION PLAN


SCALE: 1/4" = 1'-0"

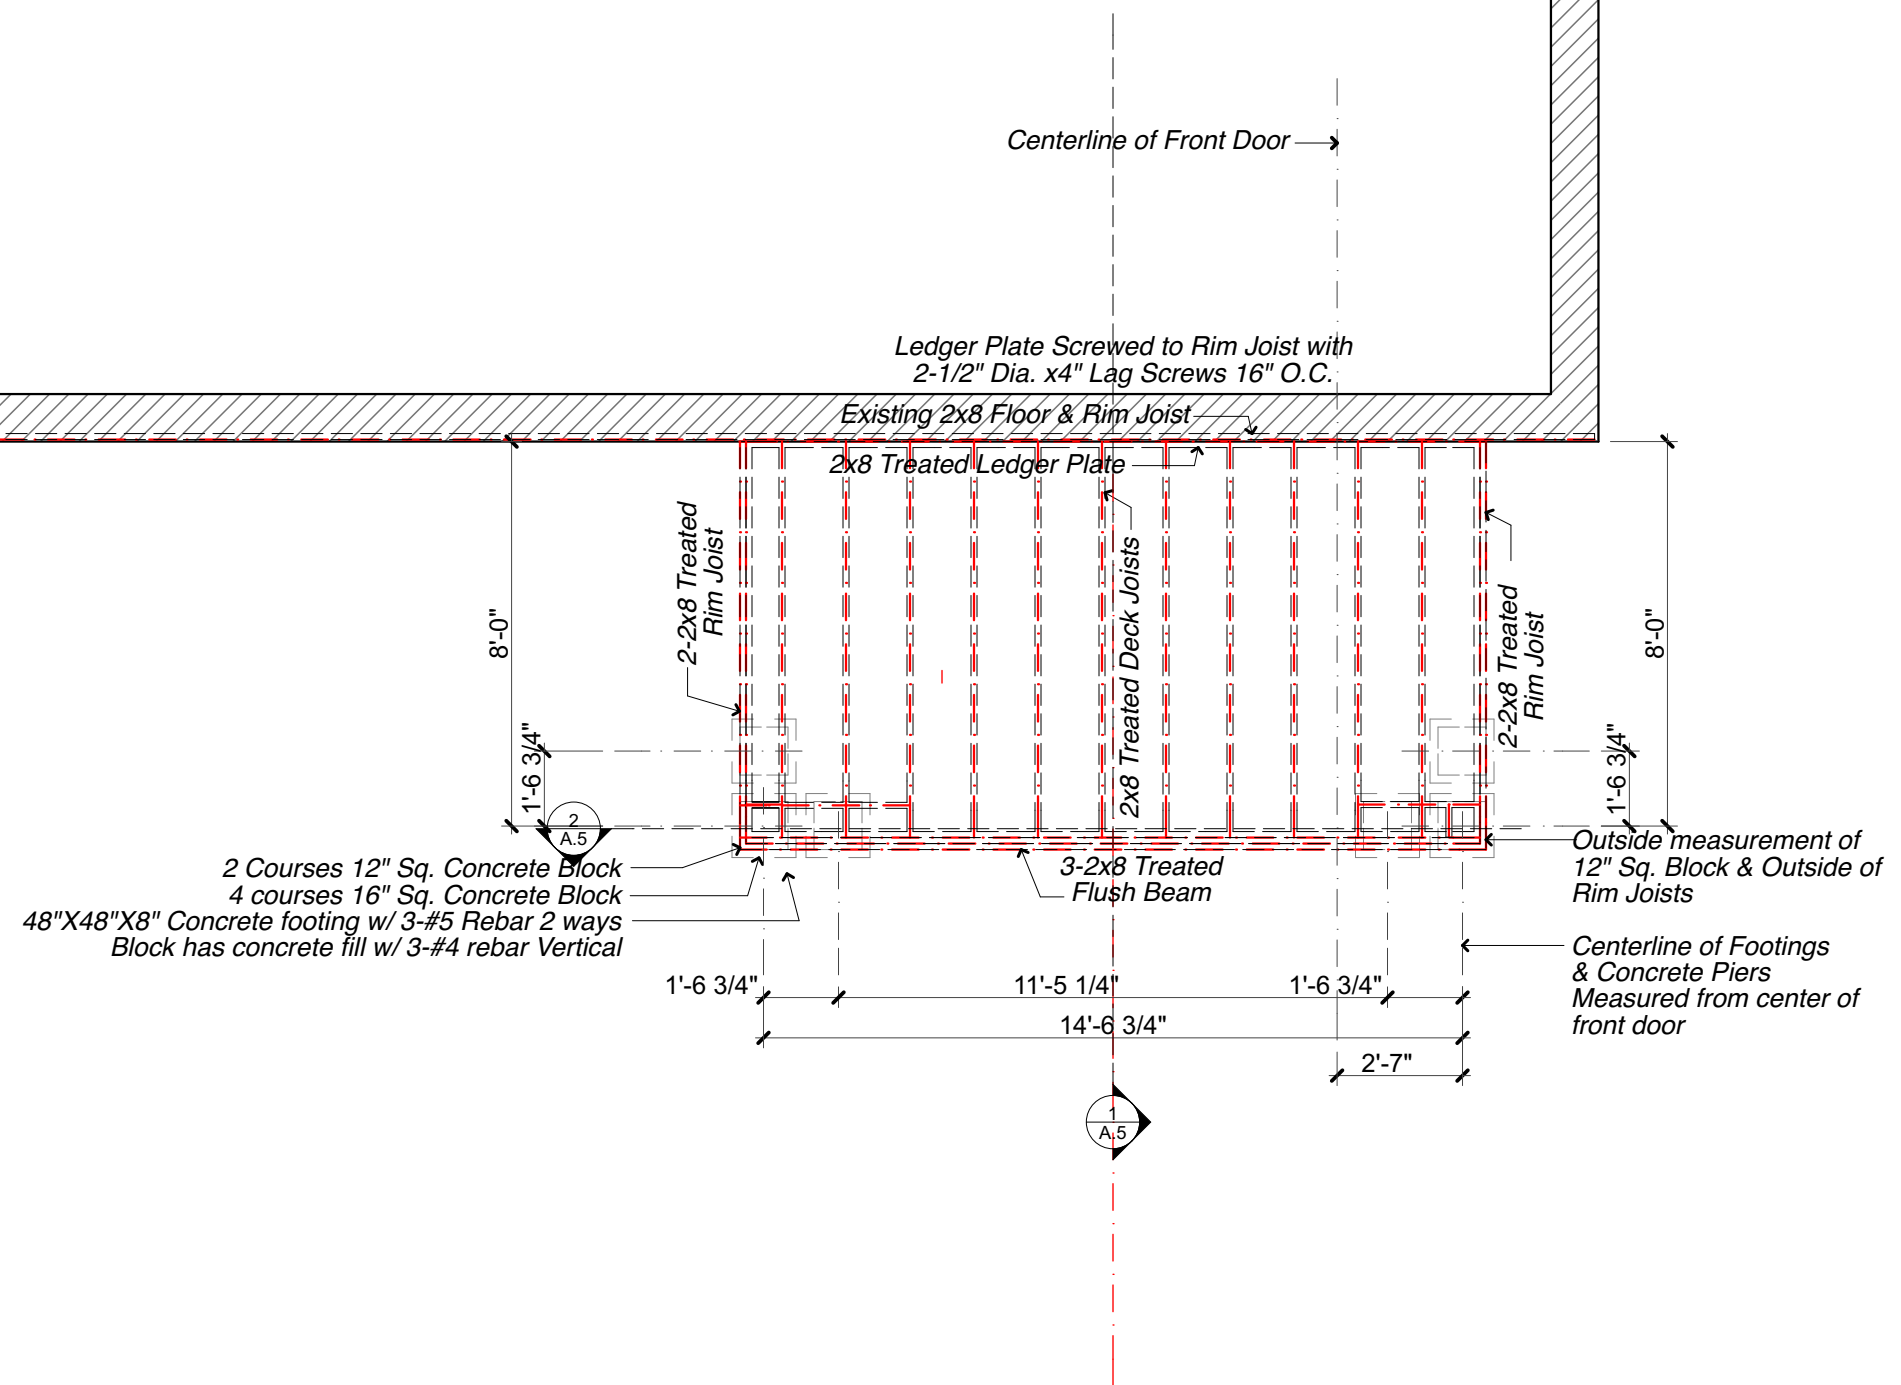


This document may not be copied electronically or in hard copy without the express permission of Chic Hanssen Design.


ROOF PLAN

SCALE: 1/4" = 1'-0"

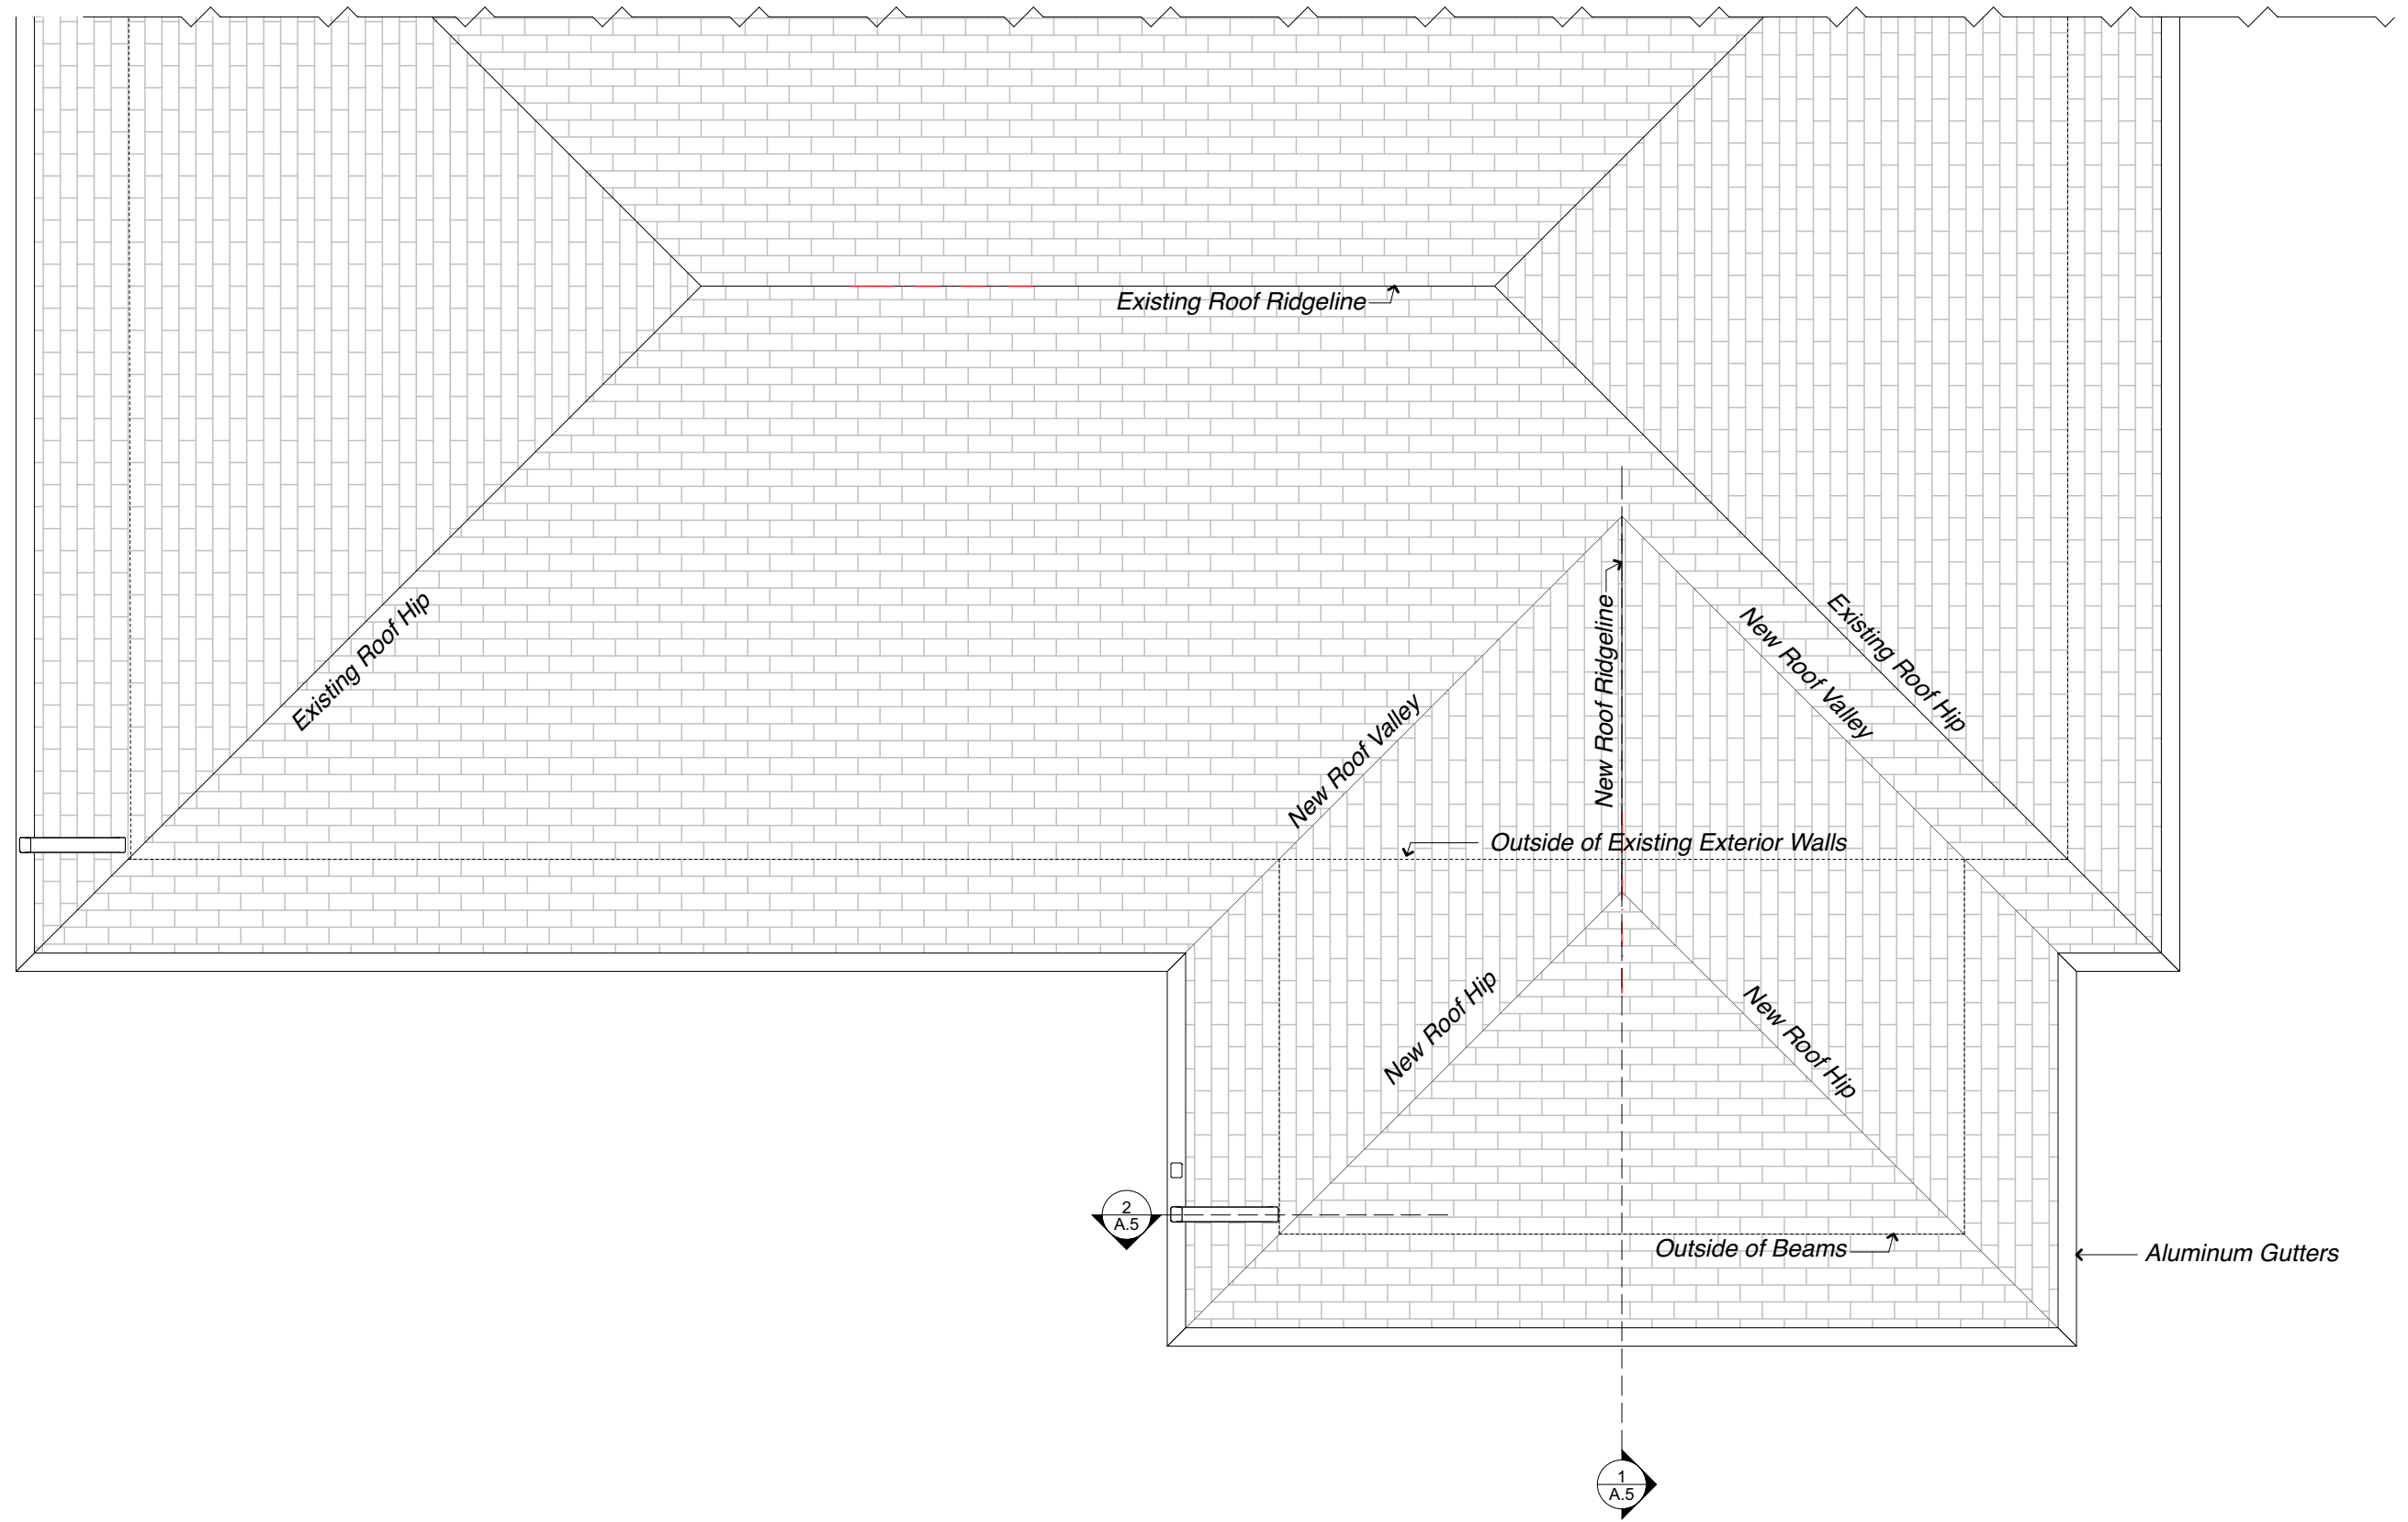

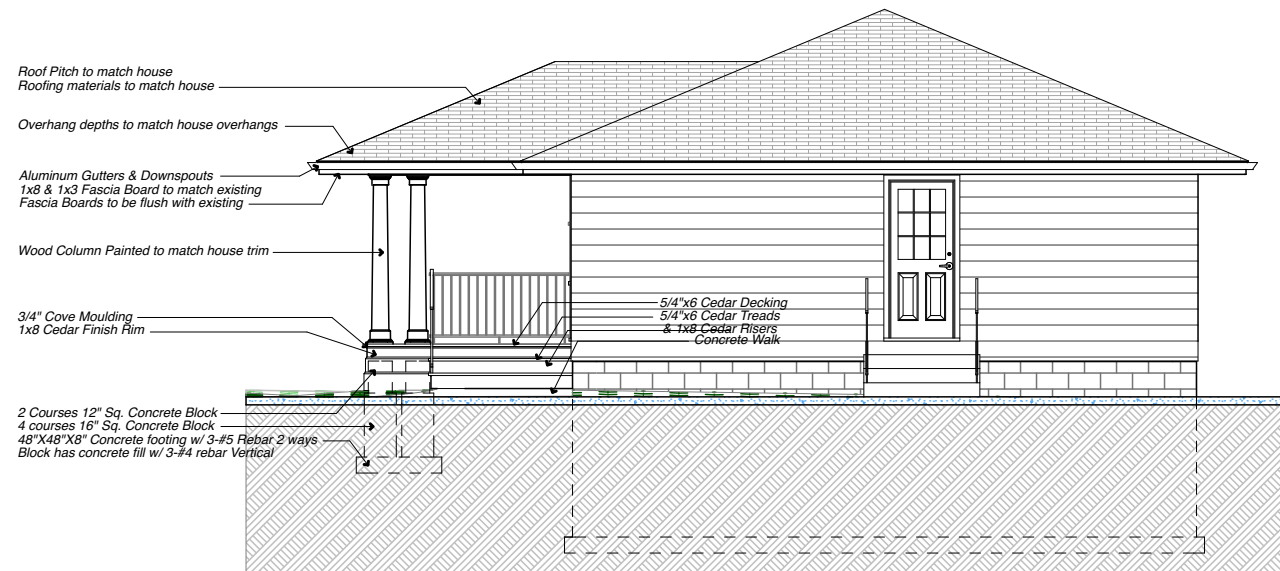


1 RIGHT ELEVATION
SCALE: 1/8" = 1'-0"

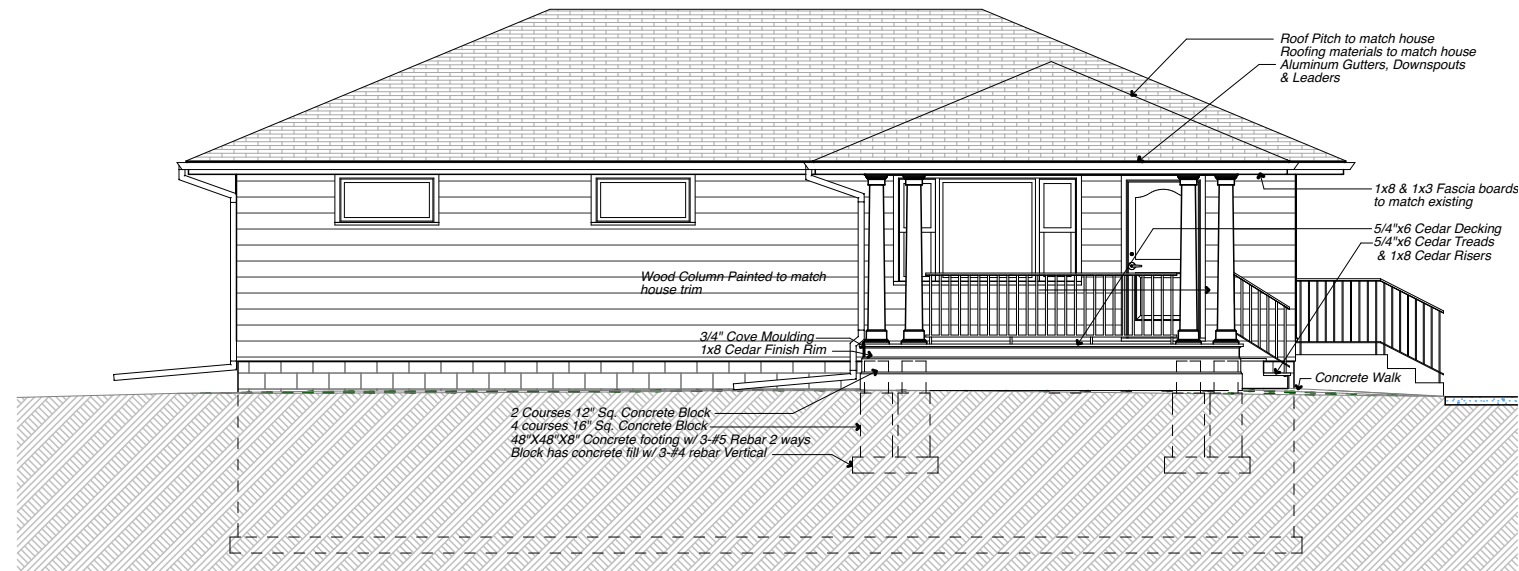

2 FRONT ELEVATION
SCALE: 1/8" = 1'-0"




3 LEFT ELEVATION
SCALE: 1/8" = 1'-0"

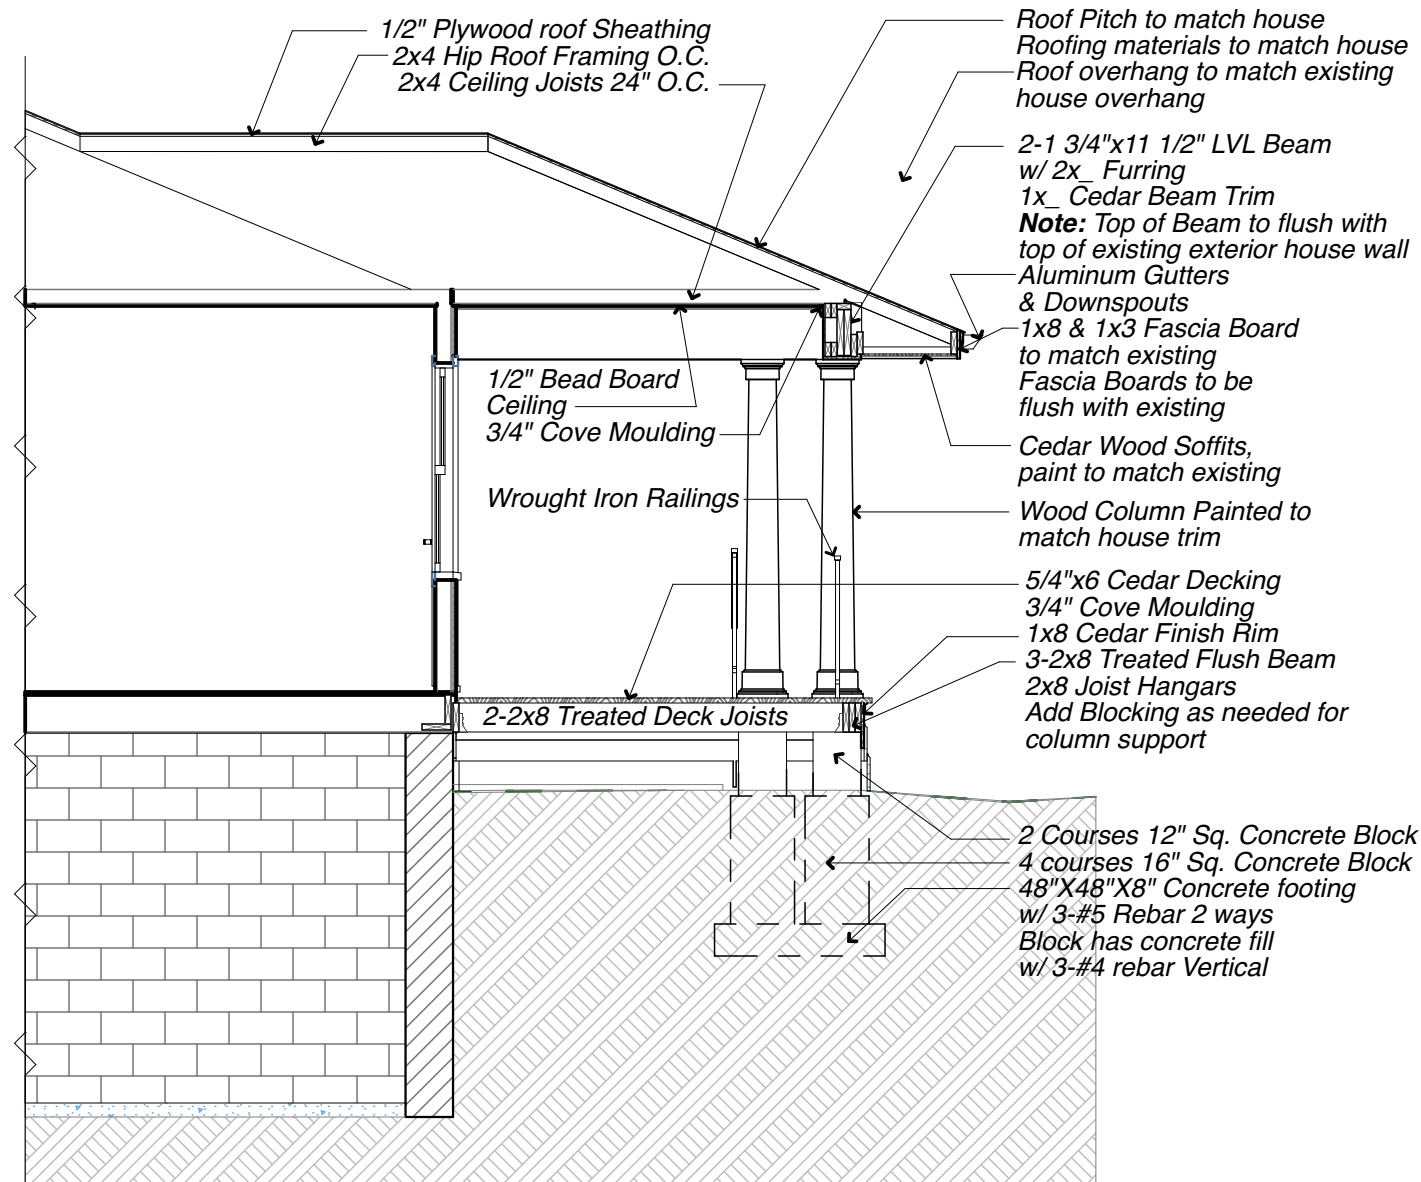


1 PORCH SECTION

SCALE: 1/4" = 1'-0"

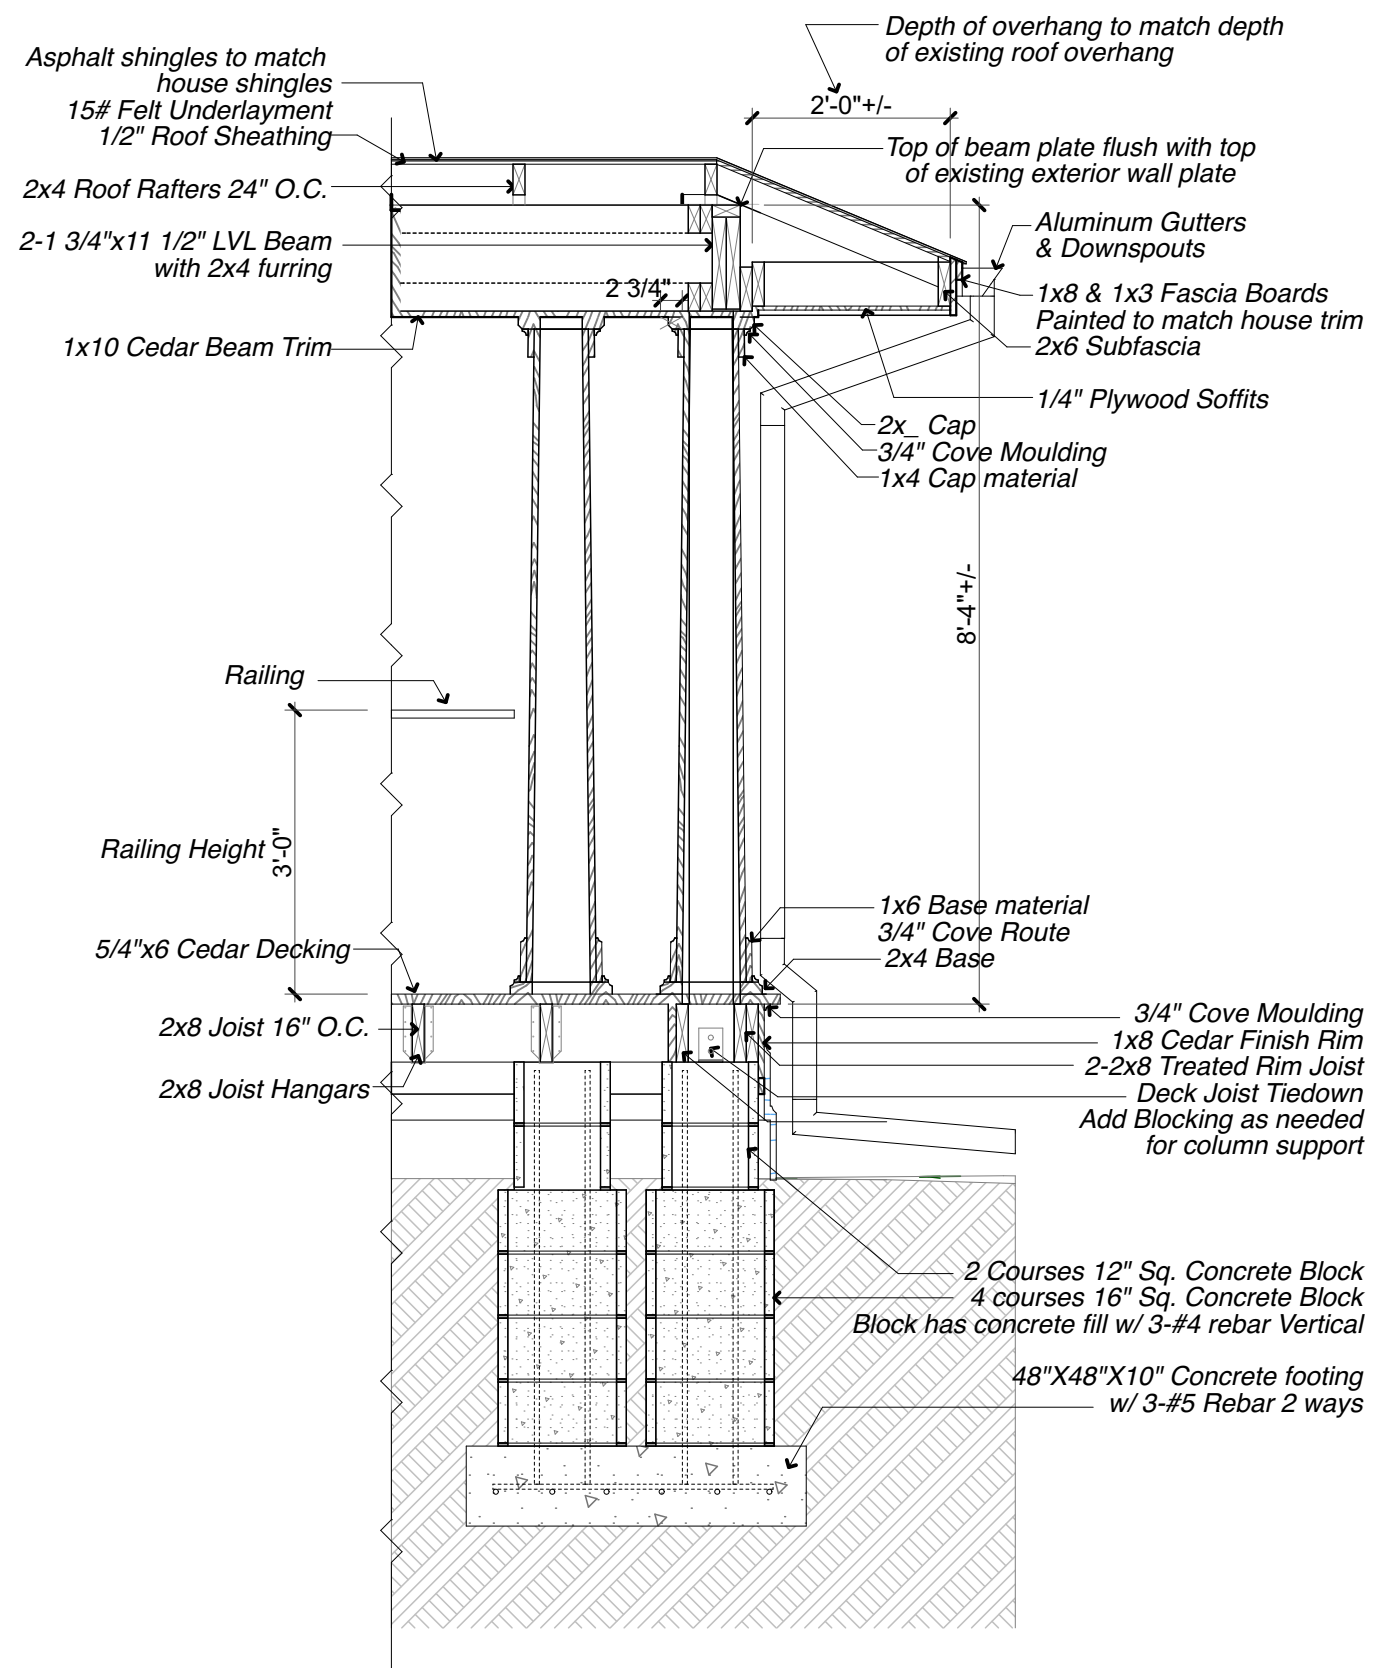

2 Column Section


SCALE: 1/2" = 1'-0"

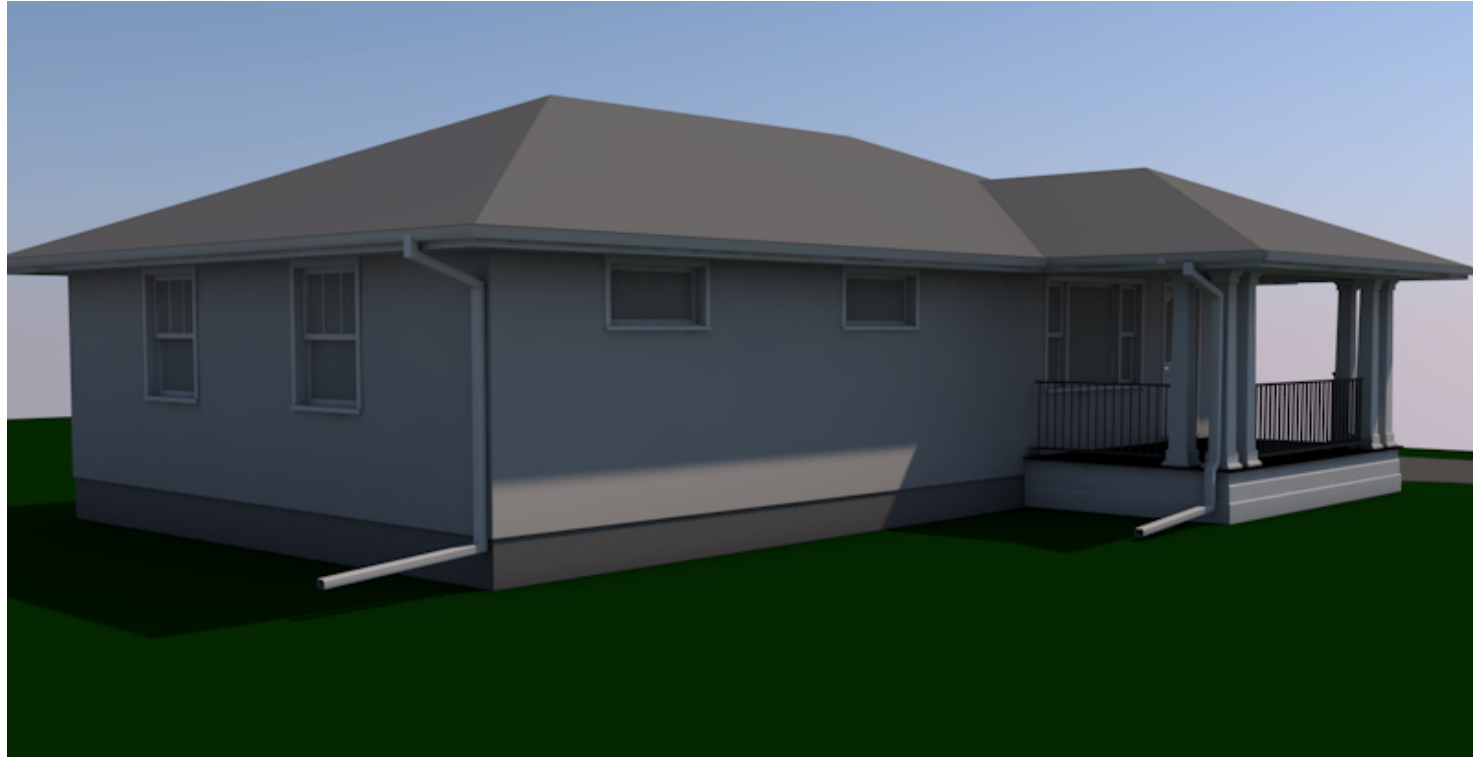

① PORCH E - FRONT LEFT VIEW



② PORCH E - FRONT RIGHT VIEW

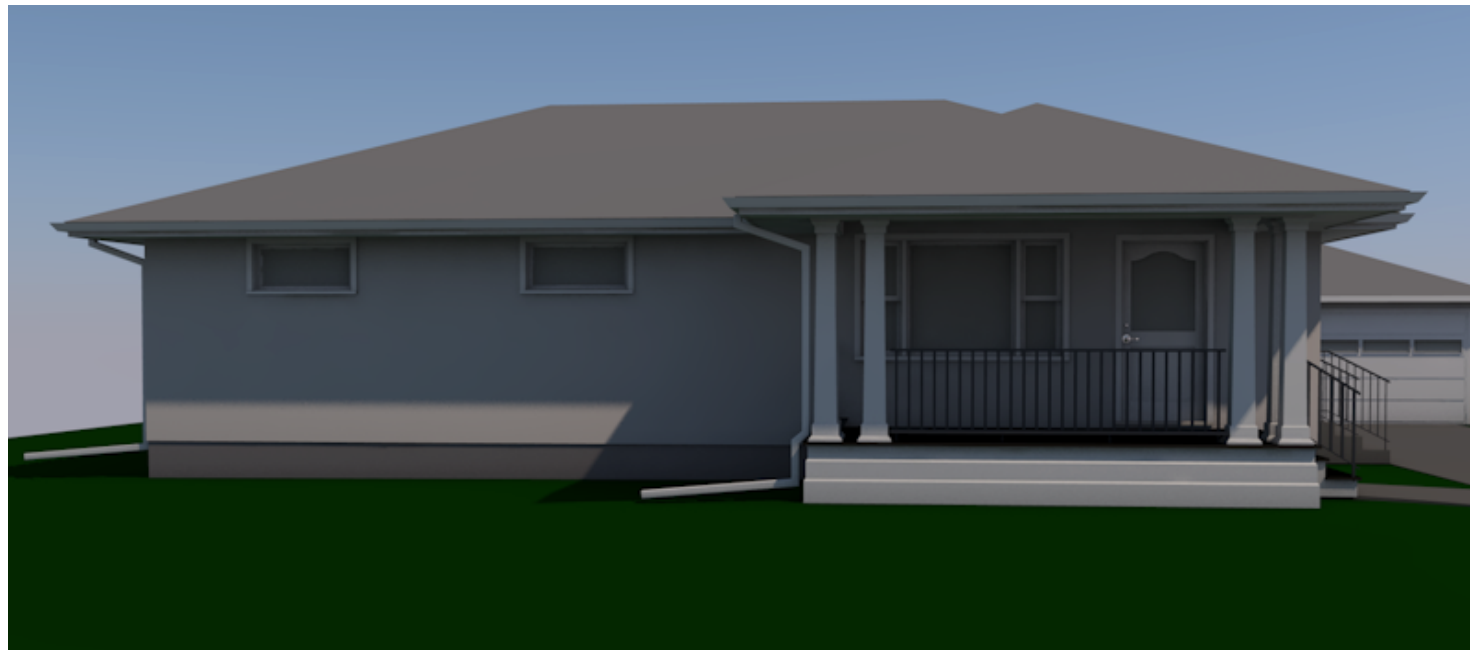

③ PORCH E - FRONT VIEW