



FOUNDATION PLAN


SCALE: 1/4" = 1'-0"

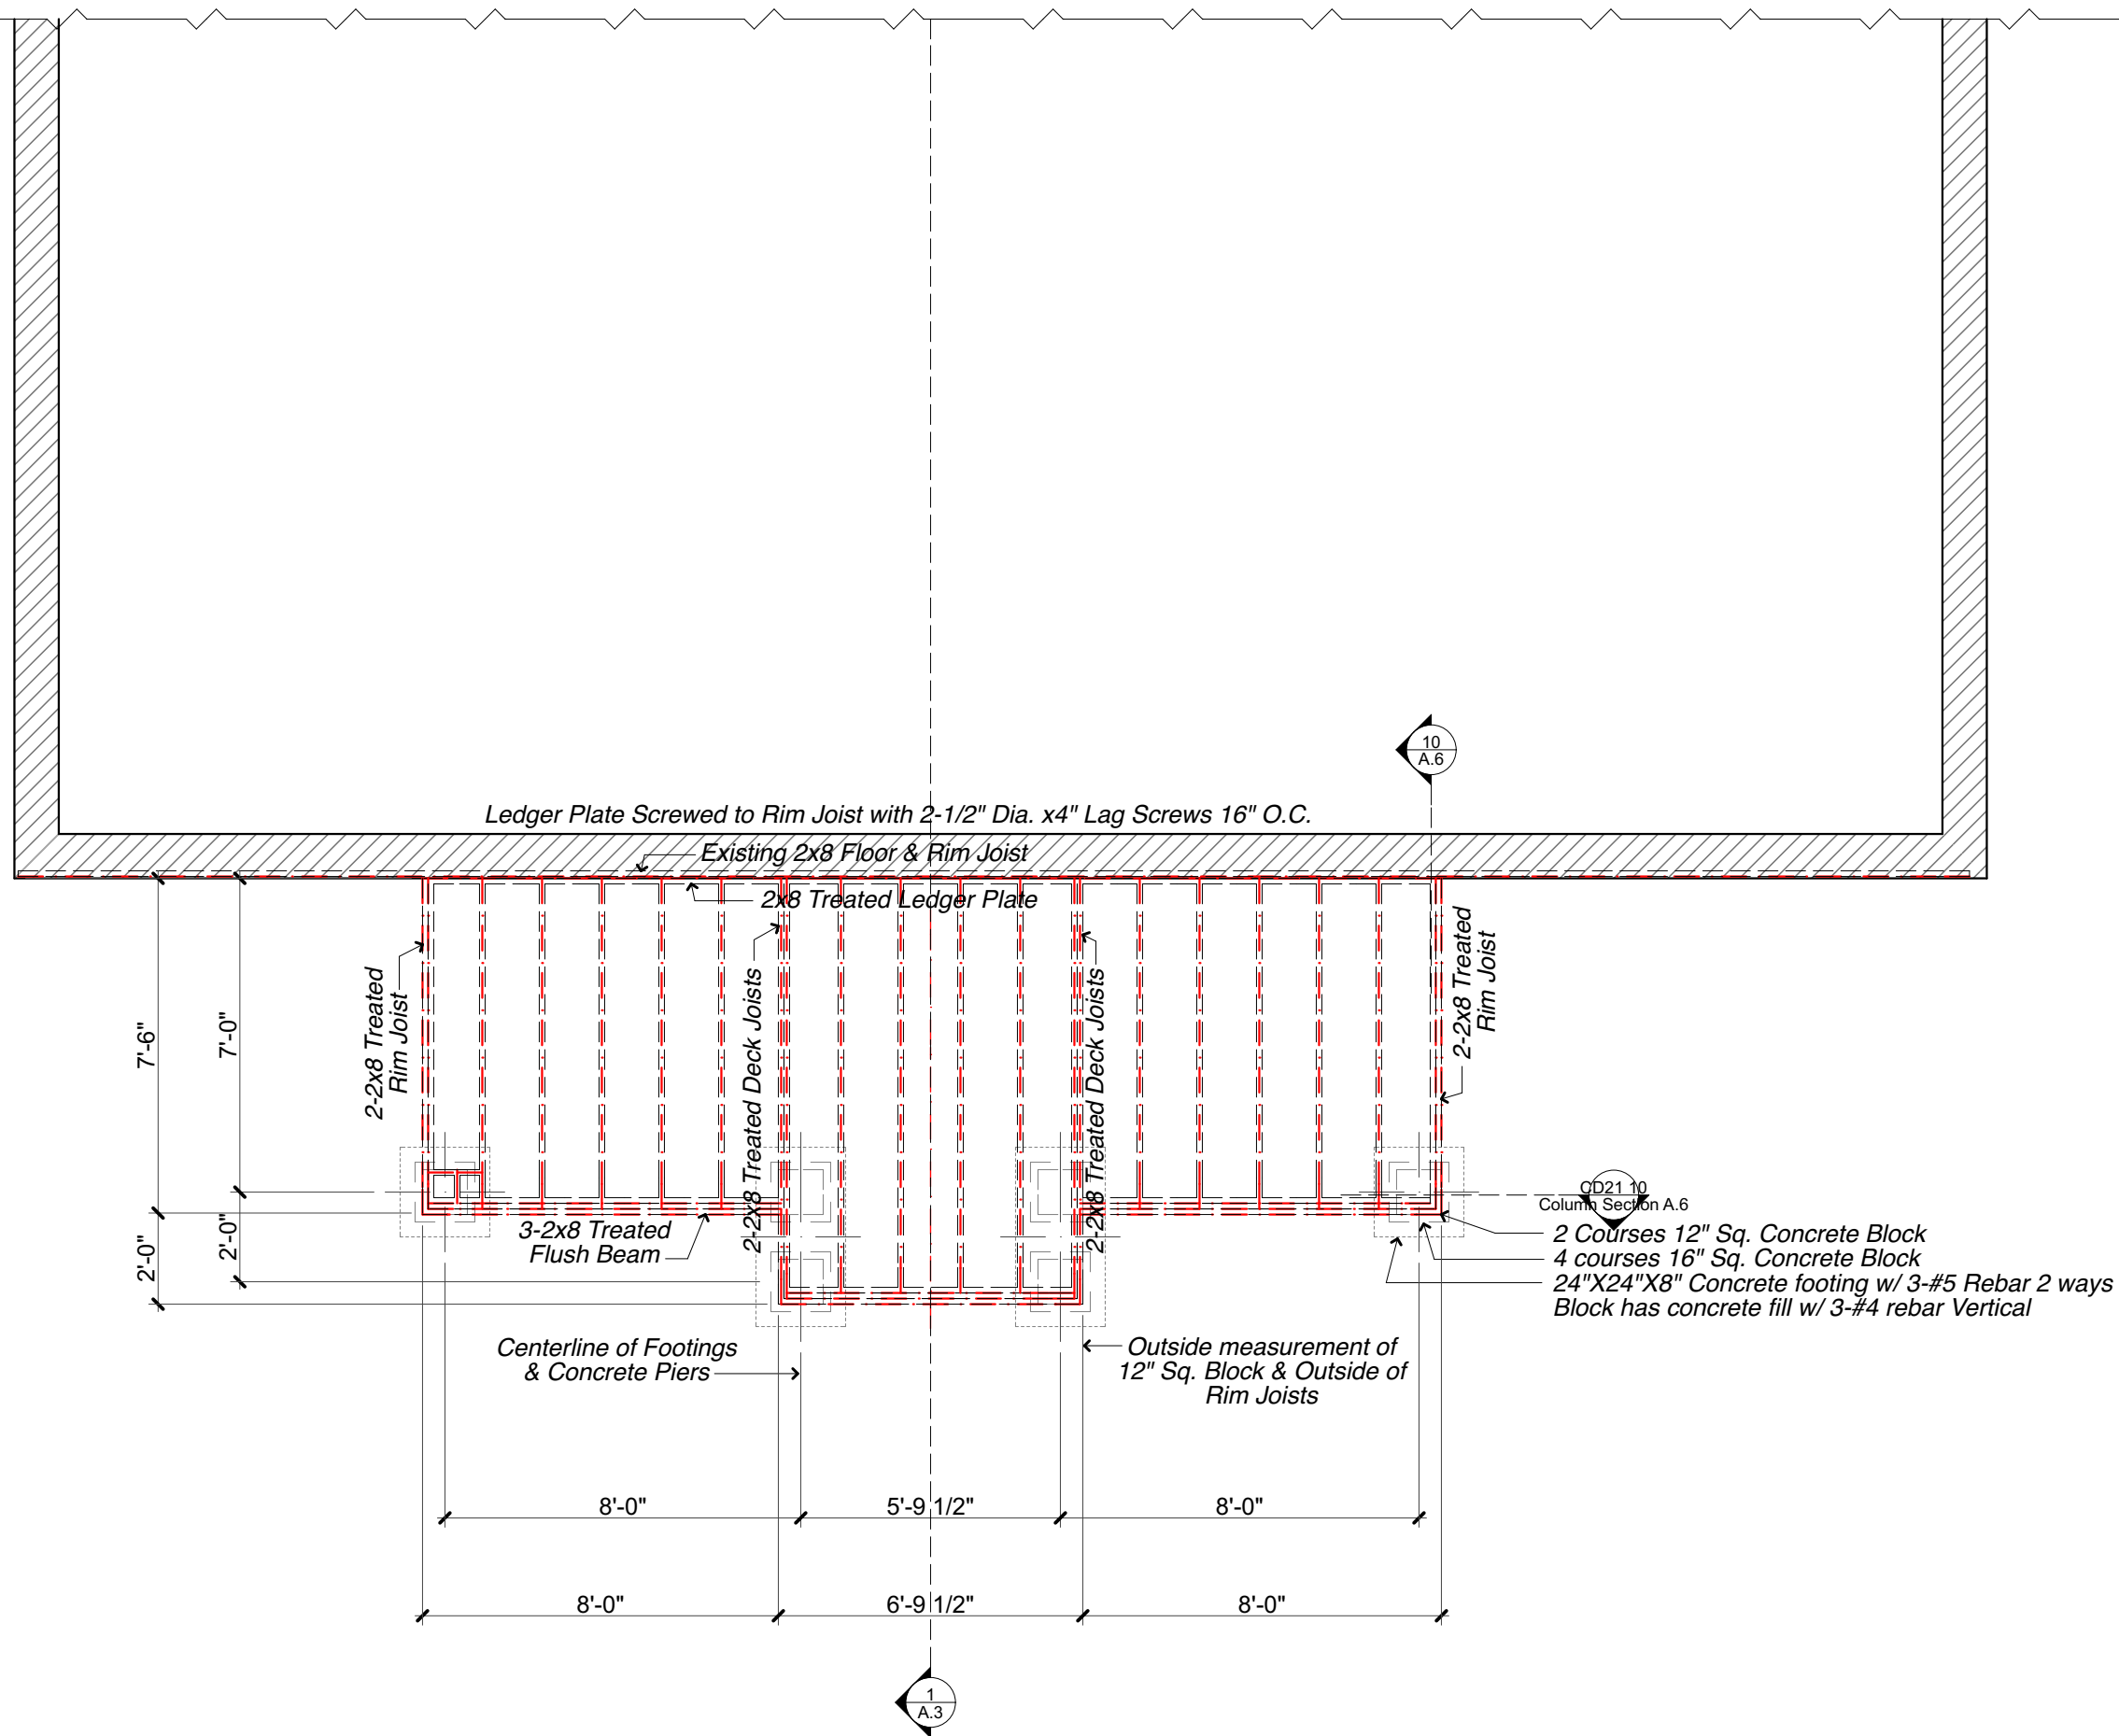


ROOF PLAN

SCALE: 1/4" = 1'-0"

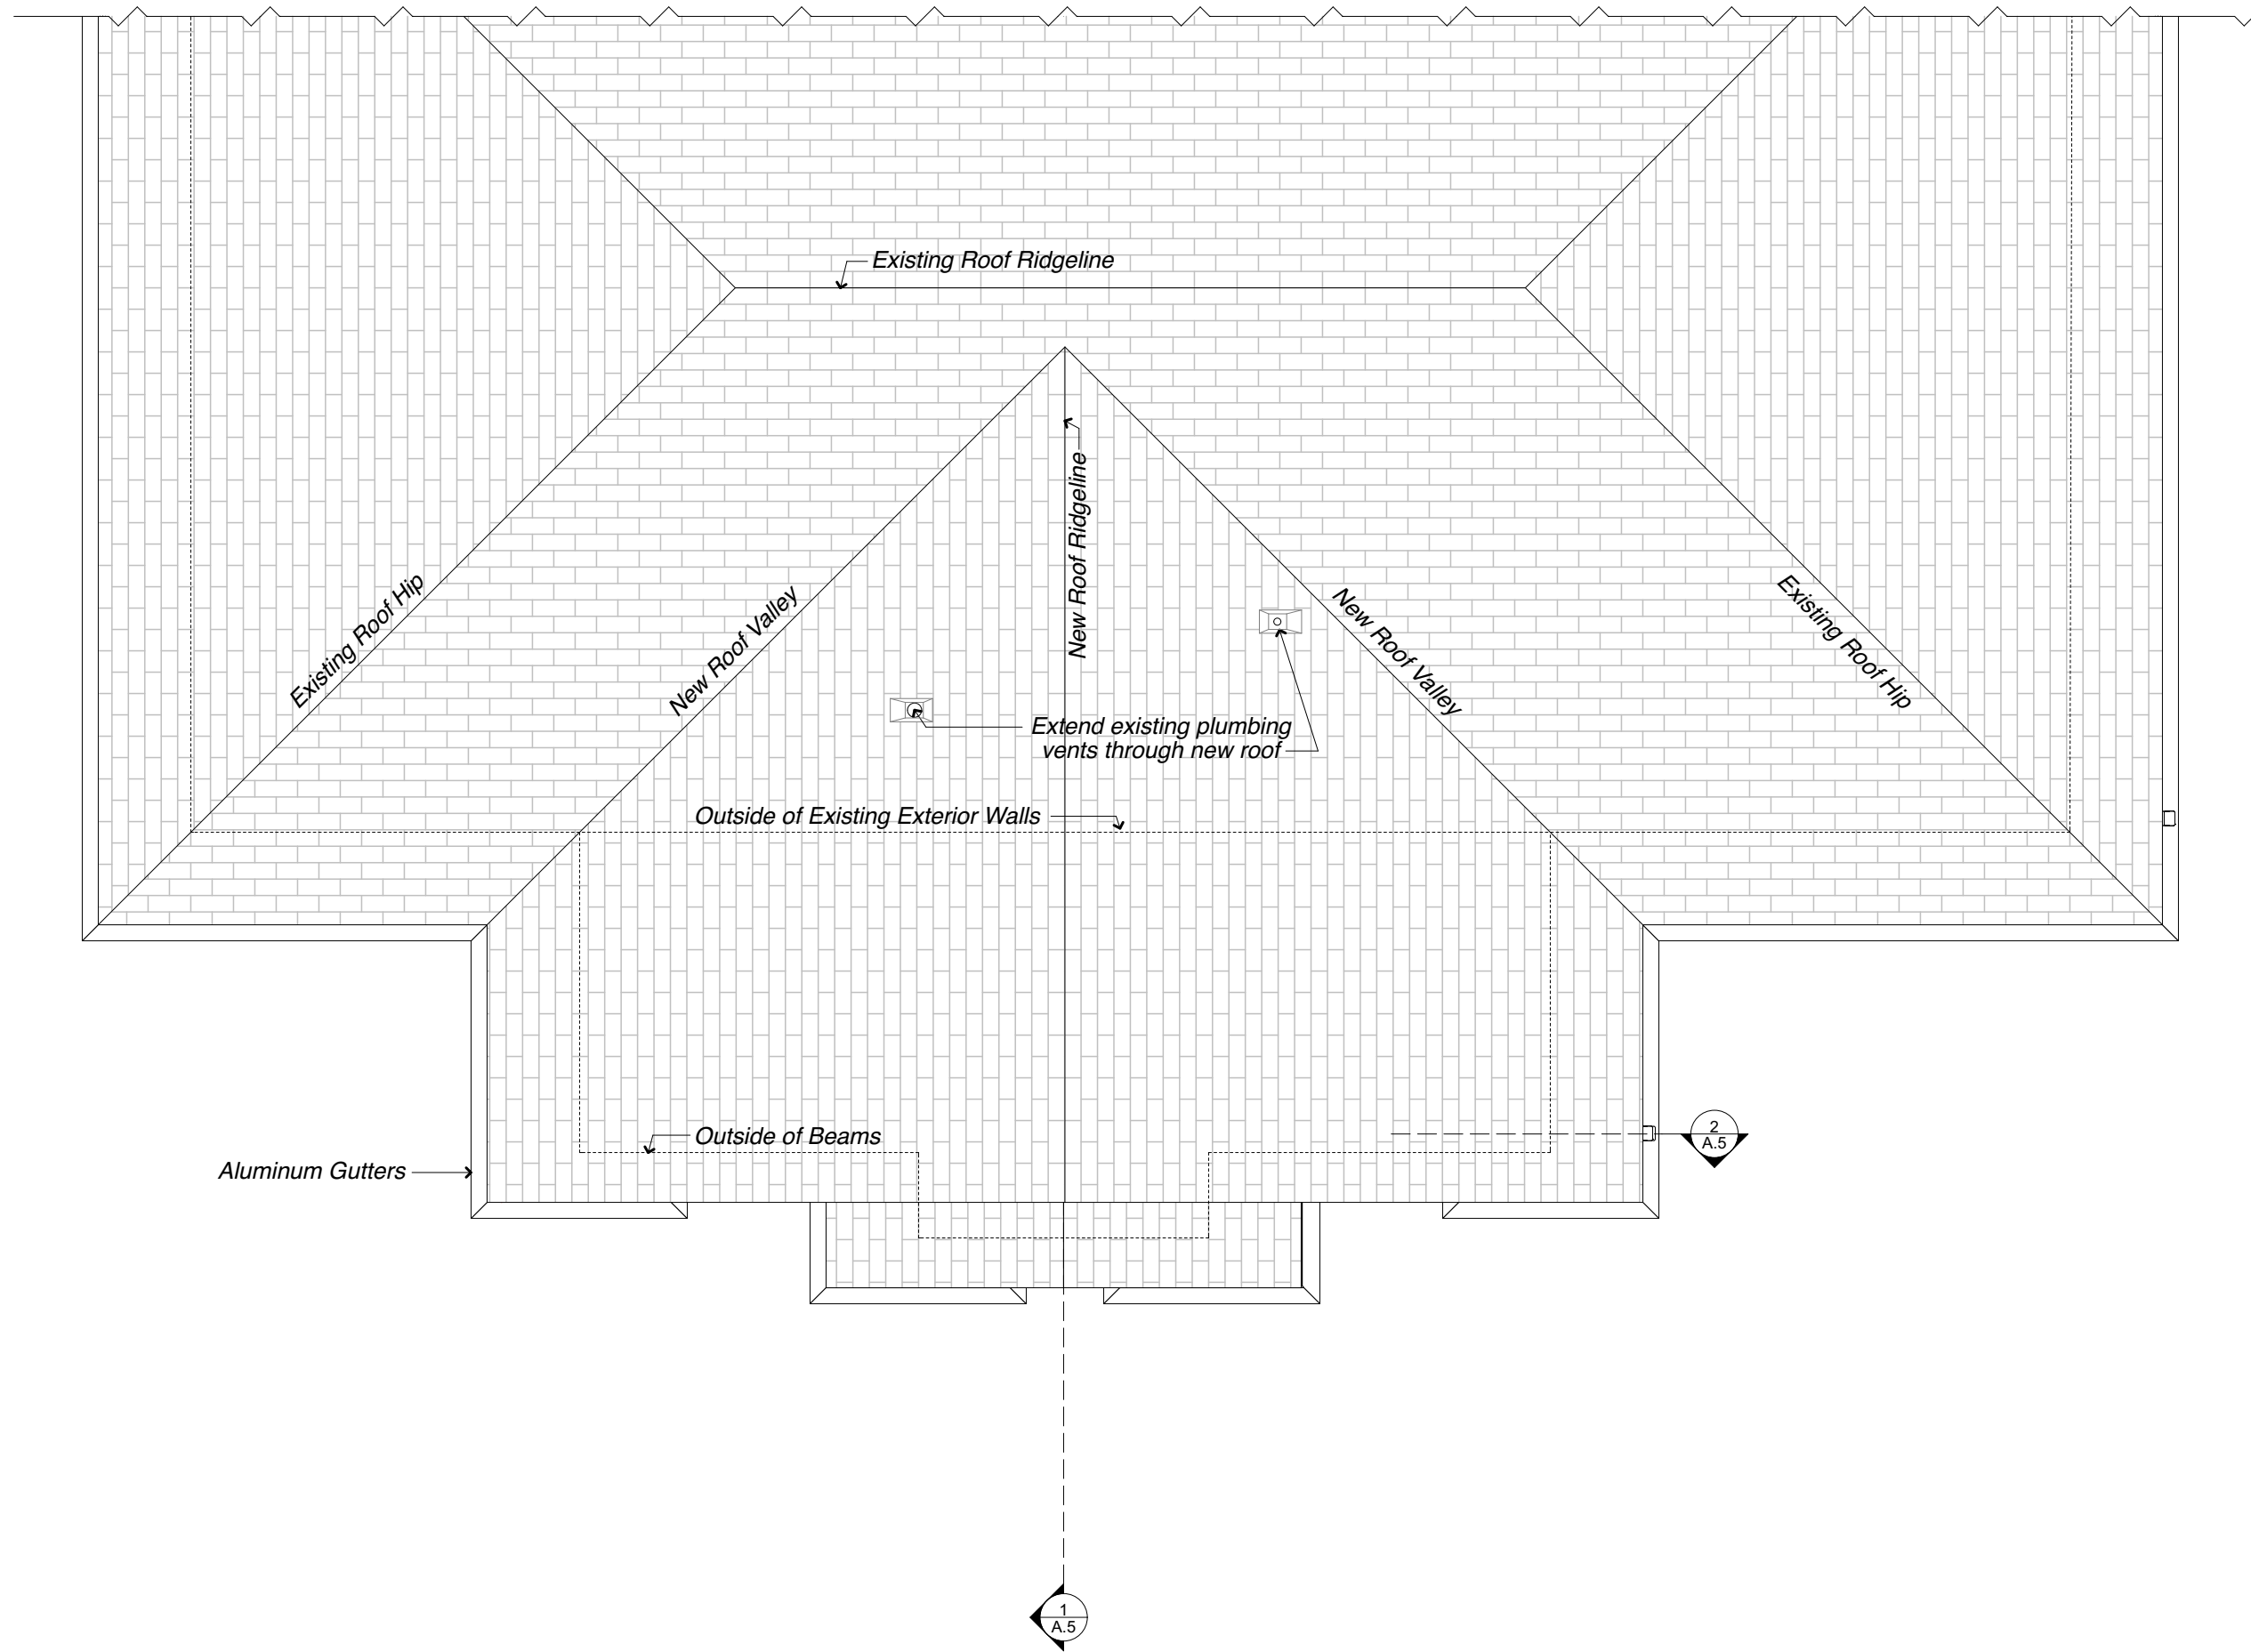

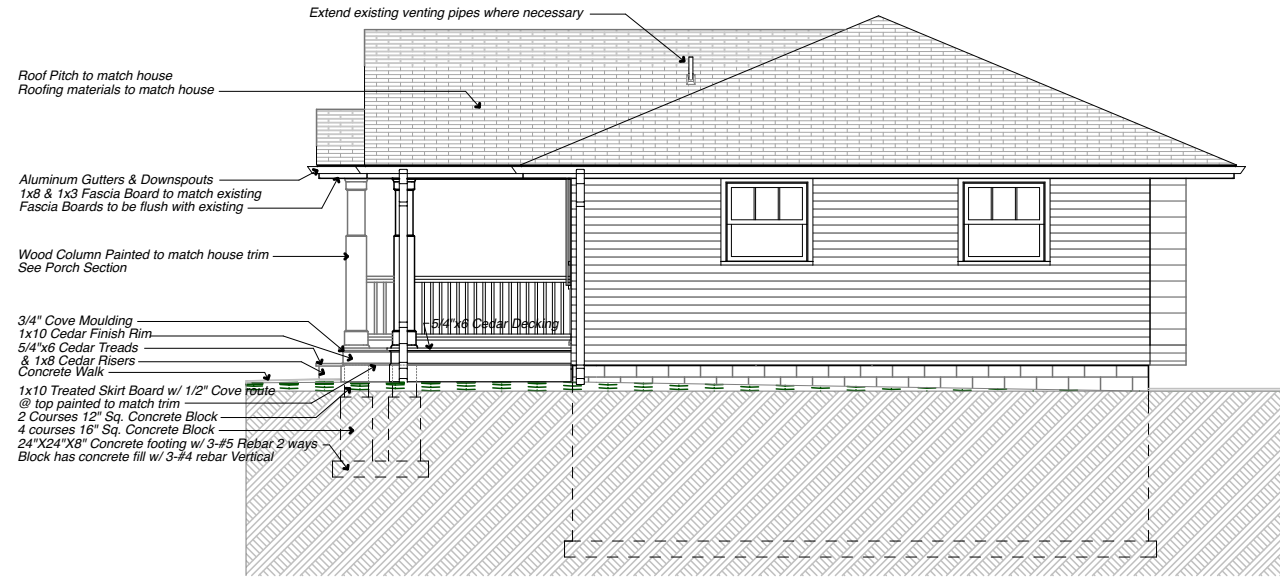

1 EAST ELEVATION
SCALE: 1/8" = 1'-0"


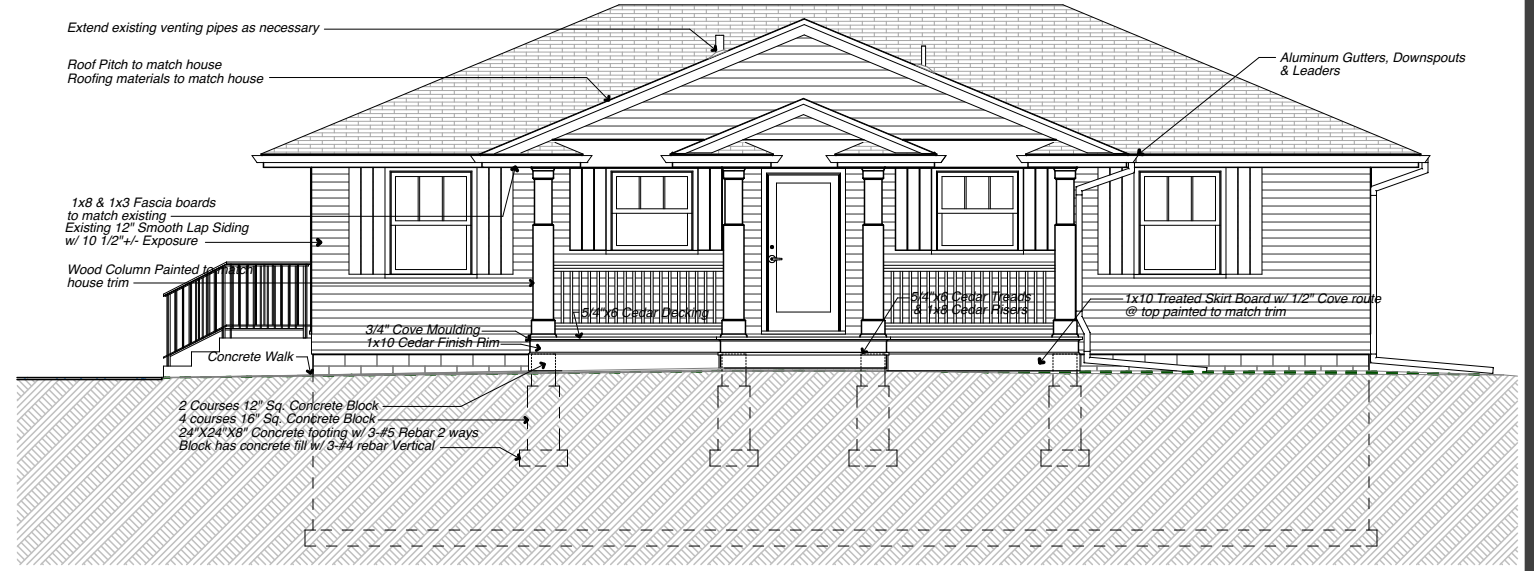


2 SOUTH ELEVATION
SCALE: 1/8" = 1'-0"



3 WEST ELEVATION
SCALE: 1/8" = 1'-0"

This document may not be copied electronically or in hard copy without the express permission of Chic Hanssen Design.

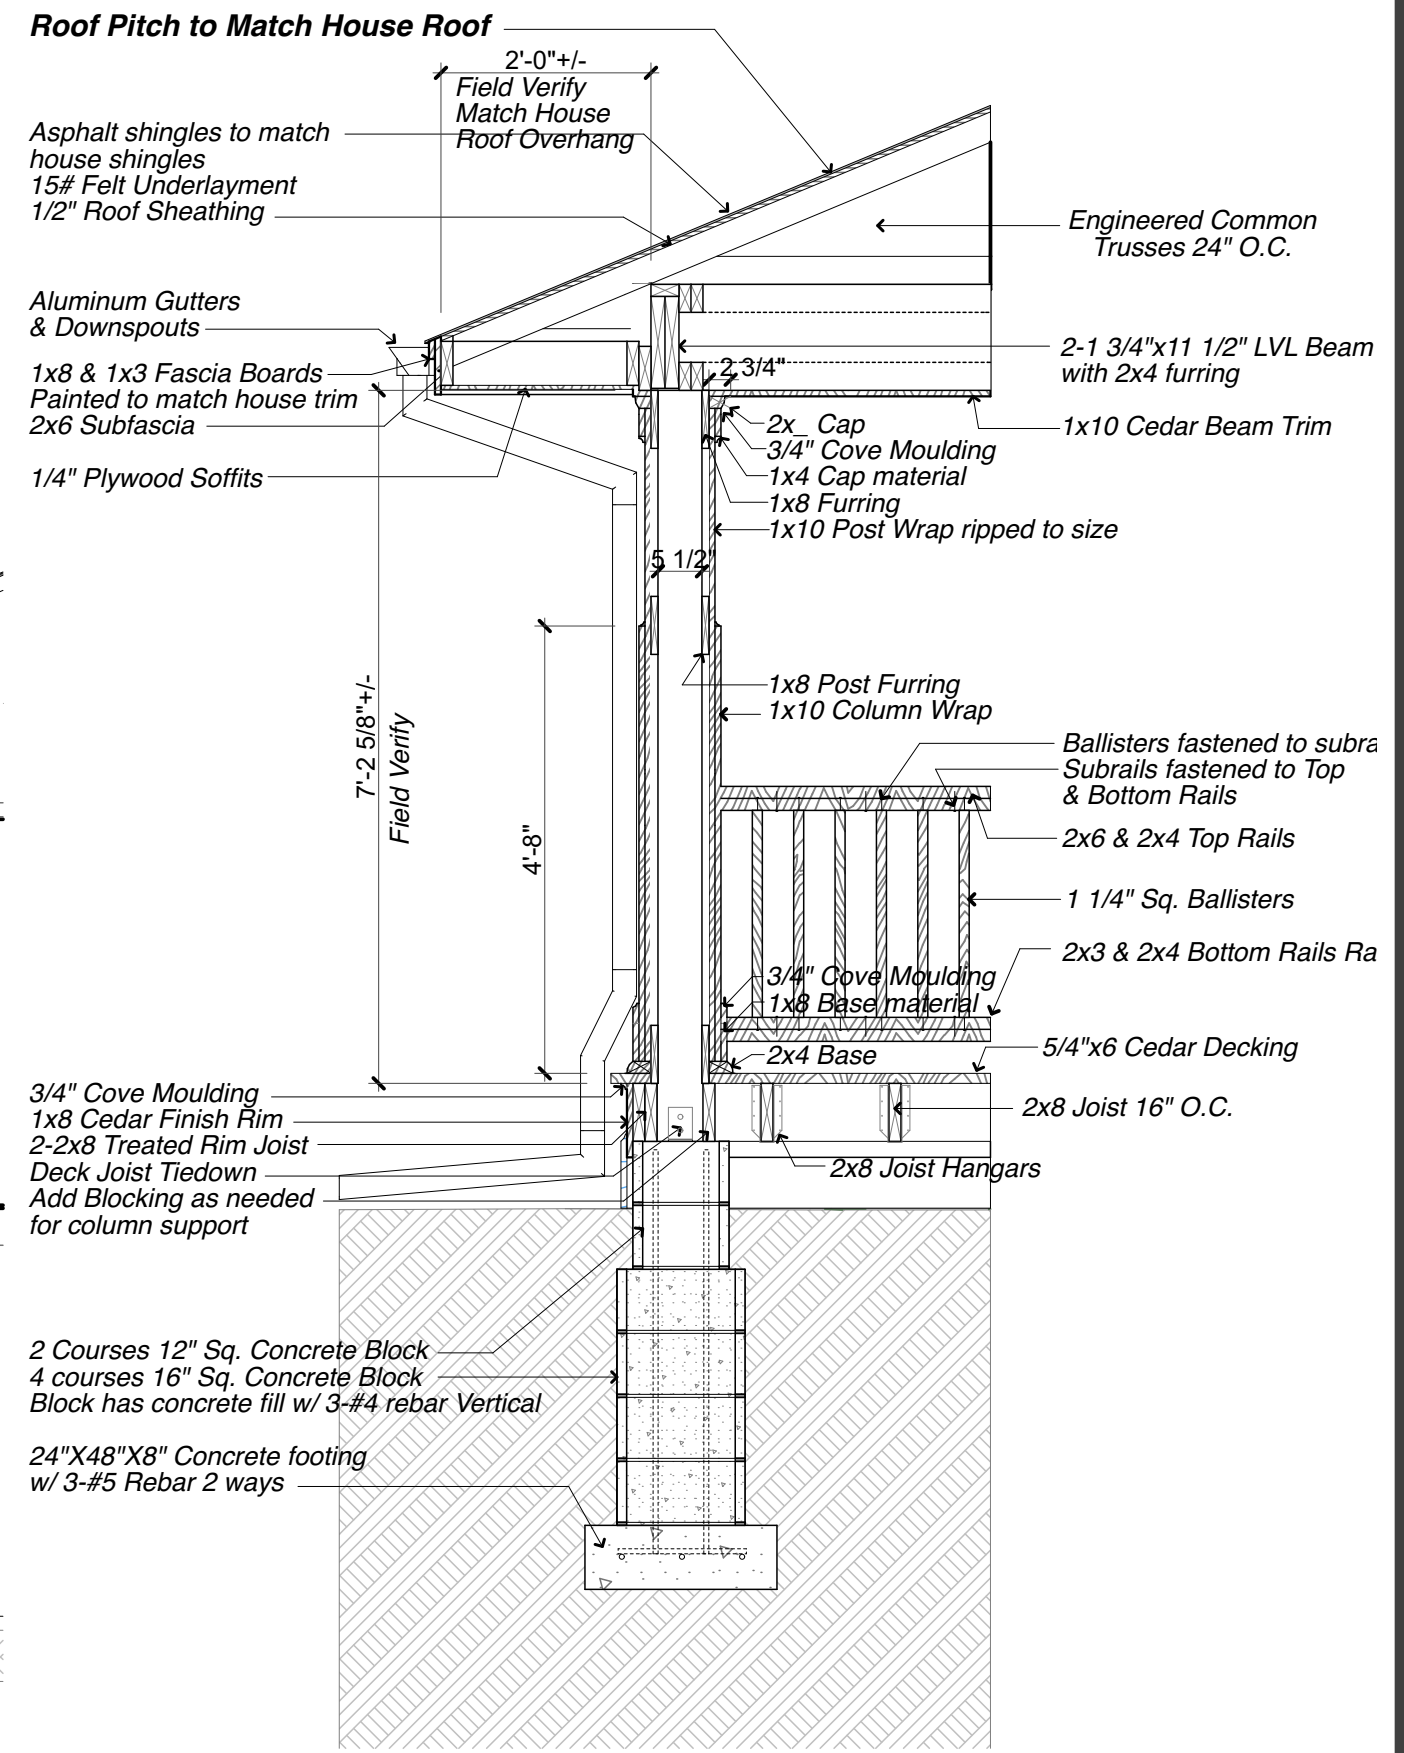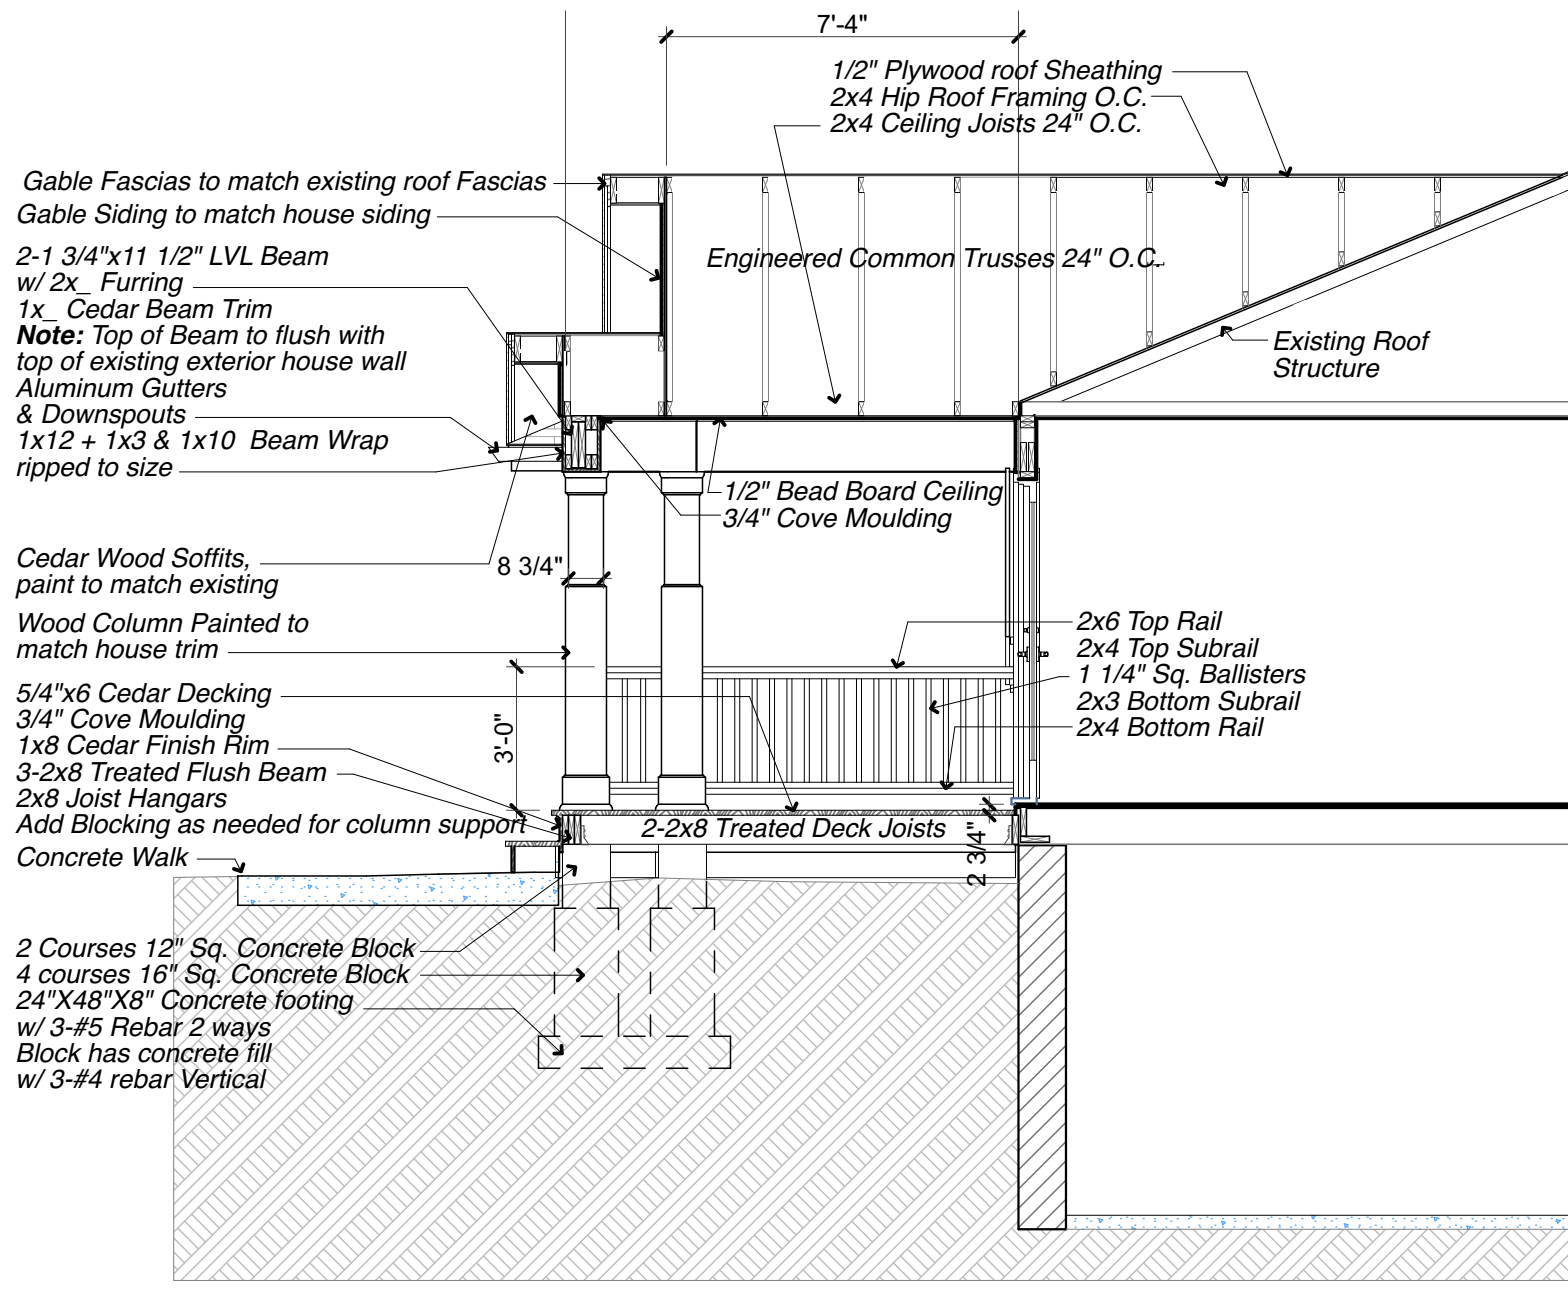

Chic Hanssen Design
 2619 Humboldt Av. N.
 Mpls., Mn. 55411
 612-588-8613

Project No. _____
 Release Dates : 12/3/15
Porch Sections
 This document may not be copied electronically or in hard copy without the express permission of Chic Hanssen Design.
Brooklyn Center, Mn.
 Page A.5



1 BC PORCH B - Southeast



2 BC PORCH B - Southwest View