


**1** PORCH PLAN

SCALE: 1/4" = 1'-0"

This document may not be copied electronically or in hard copy without the express permission of Chic Hanssen Design.

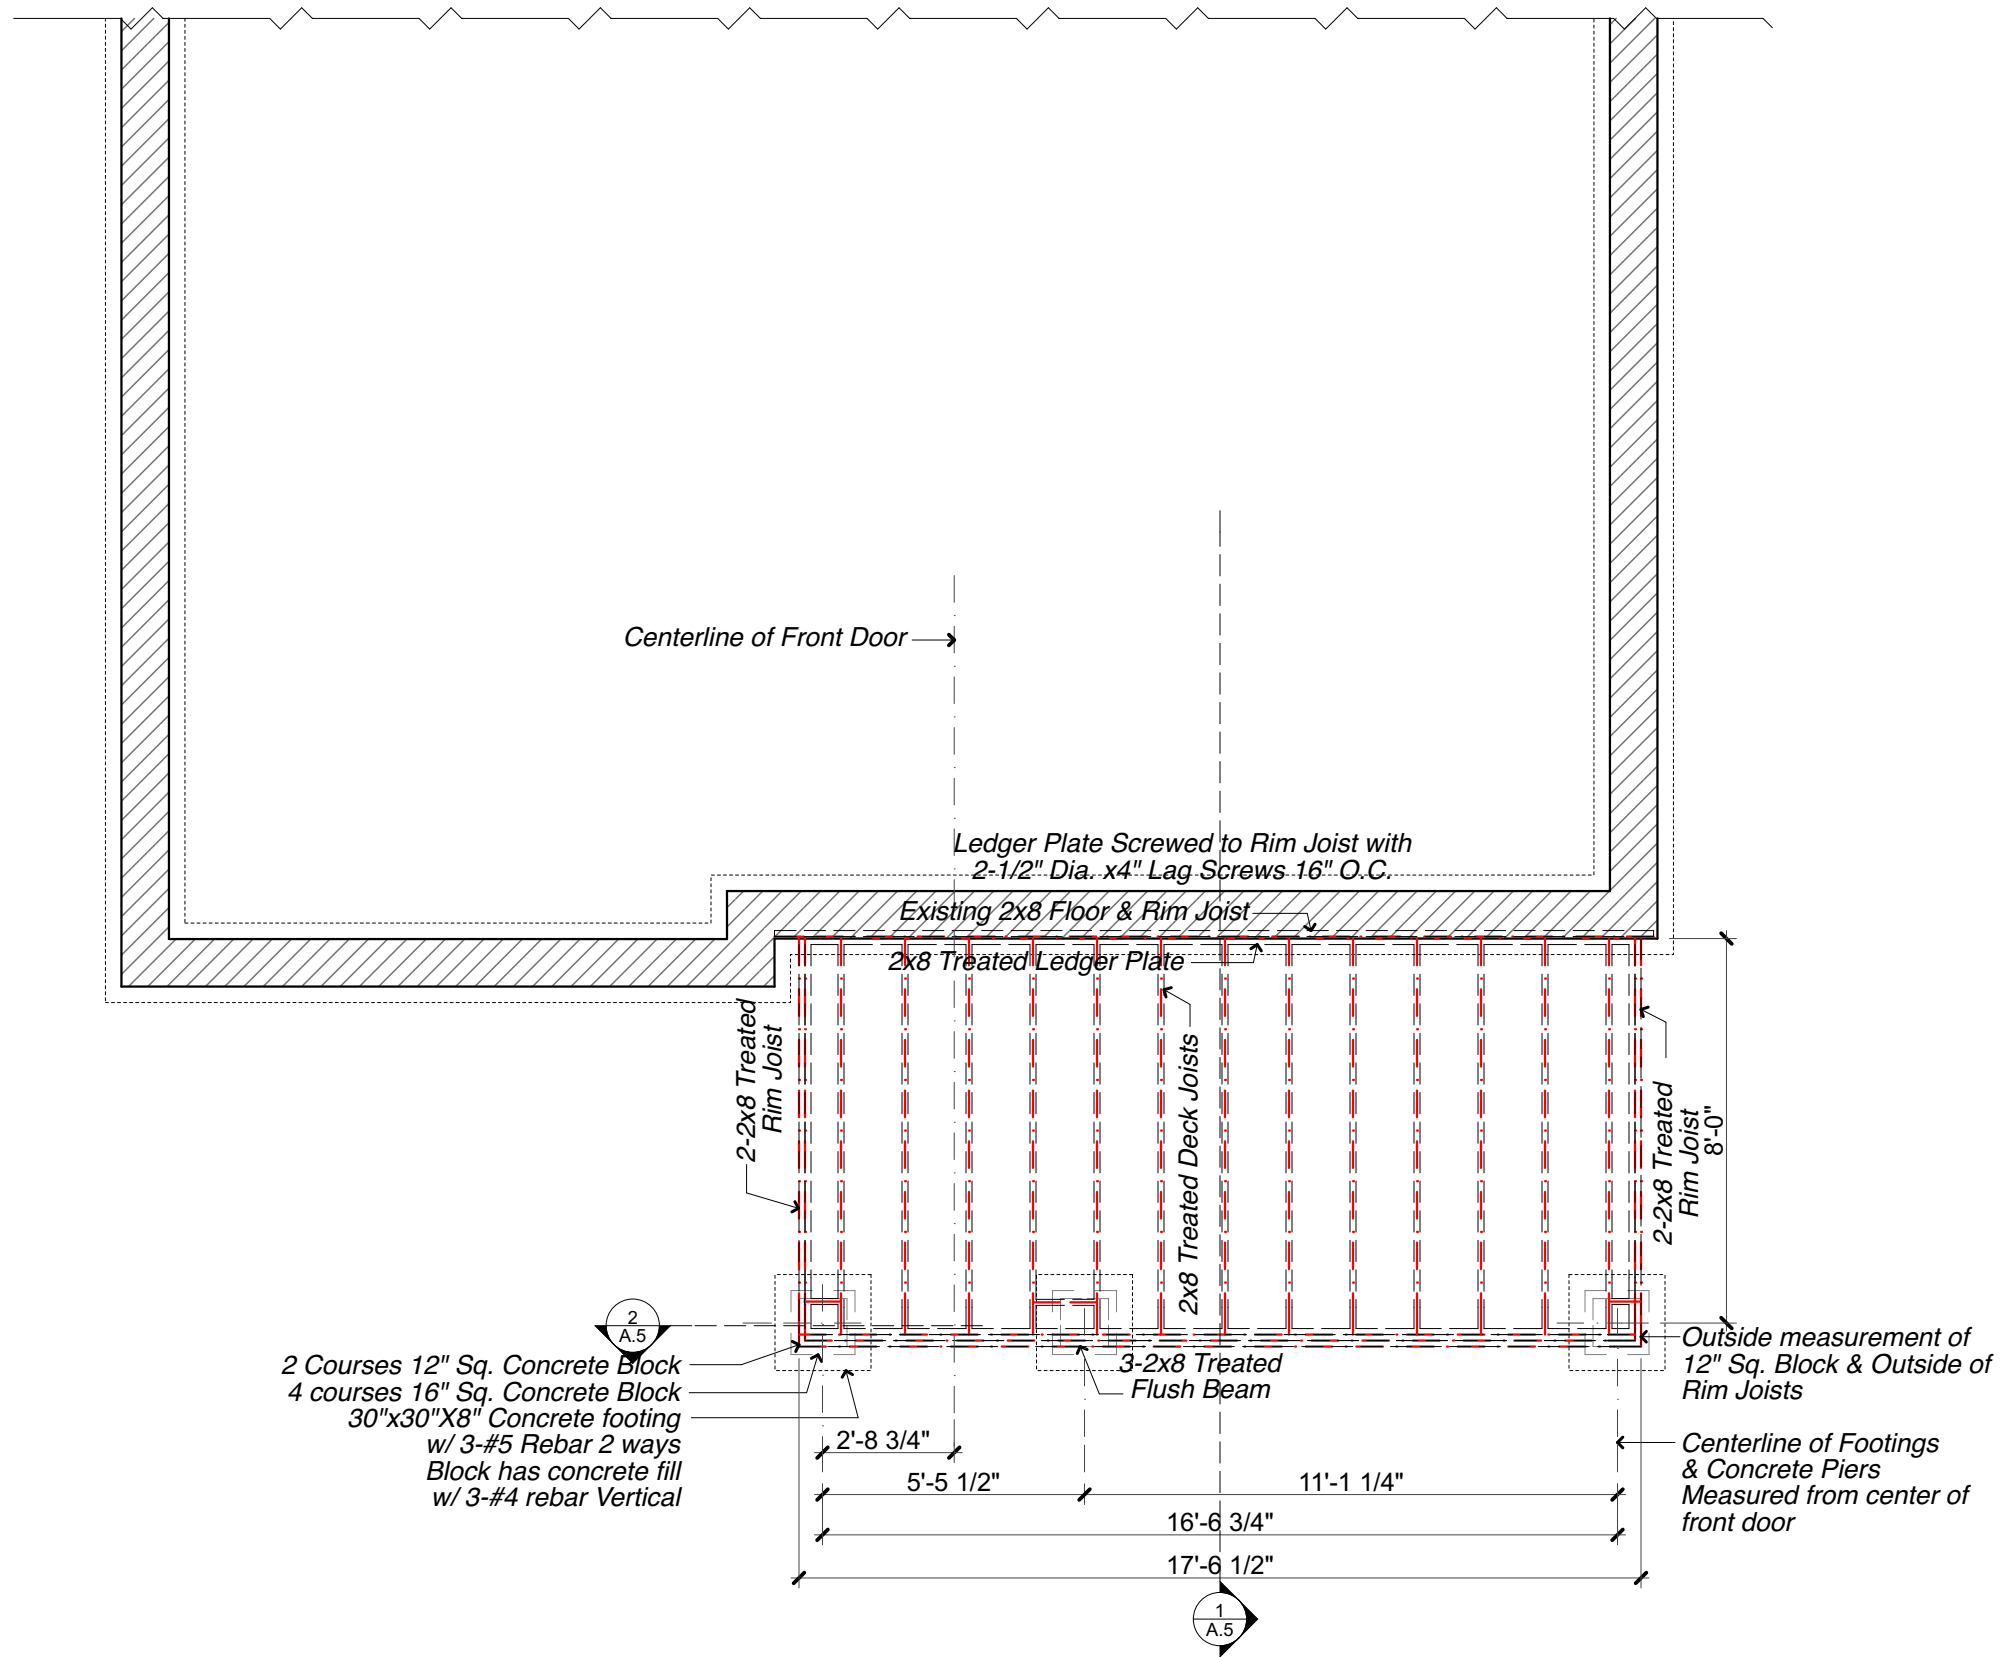

**1 FOUNDATION PLAN**  
 SCALE: 1/4" = 1'-0"

**Chic Hanssen Design**  
 2619 Humboldt Av. N.  
 Mpls., Mn. 55411  
 612-588-8613

Project No.

Release Dates :  
 8/31/16

**Porch Fdn. & Deck Structure**


This document may not be copied electronically or in hard copy without the express permission of Chic Hanssen Design.


**Porch Solution for 1 1/2 story**

Page  
 A.2


# ROOF PLAN

SCALE: 1/4" = 1'-0"

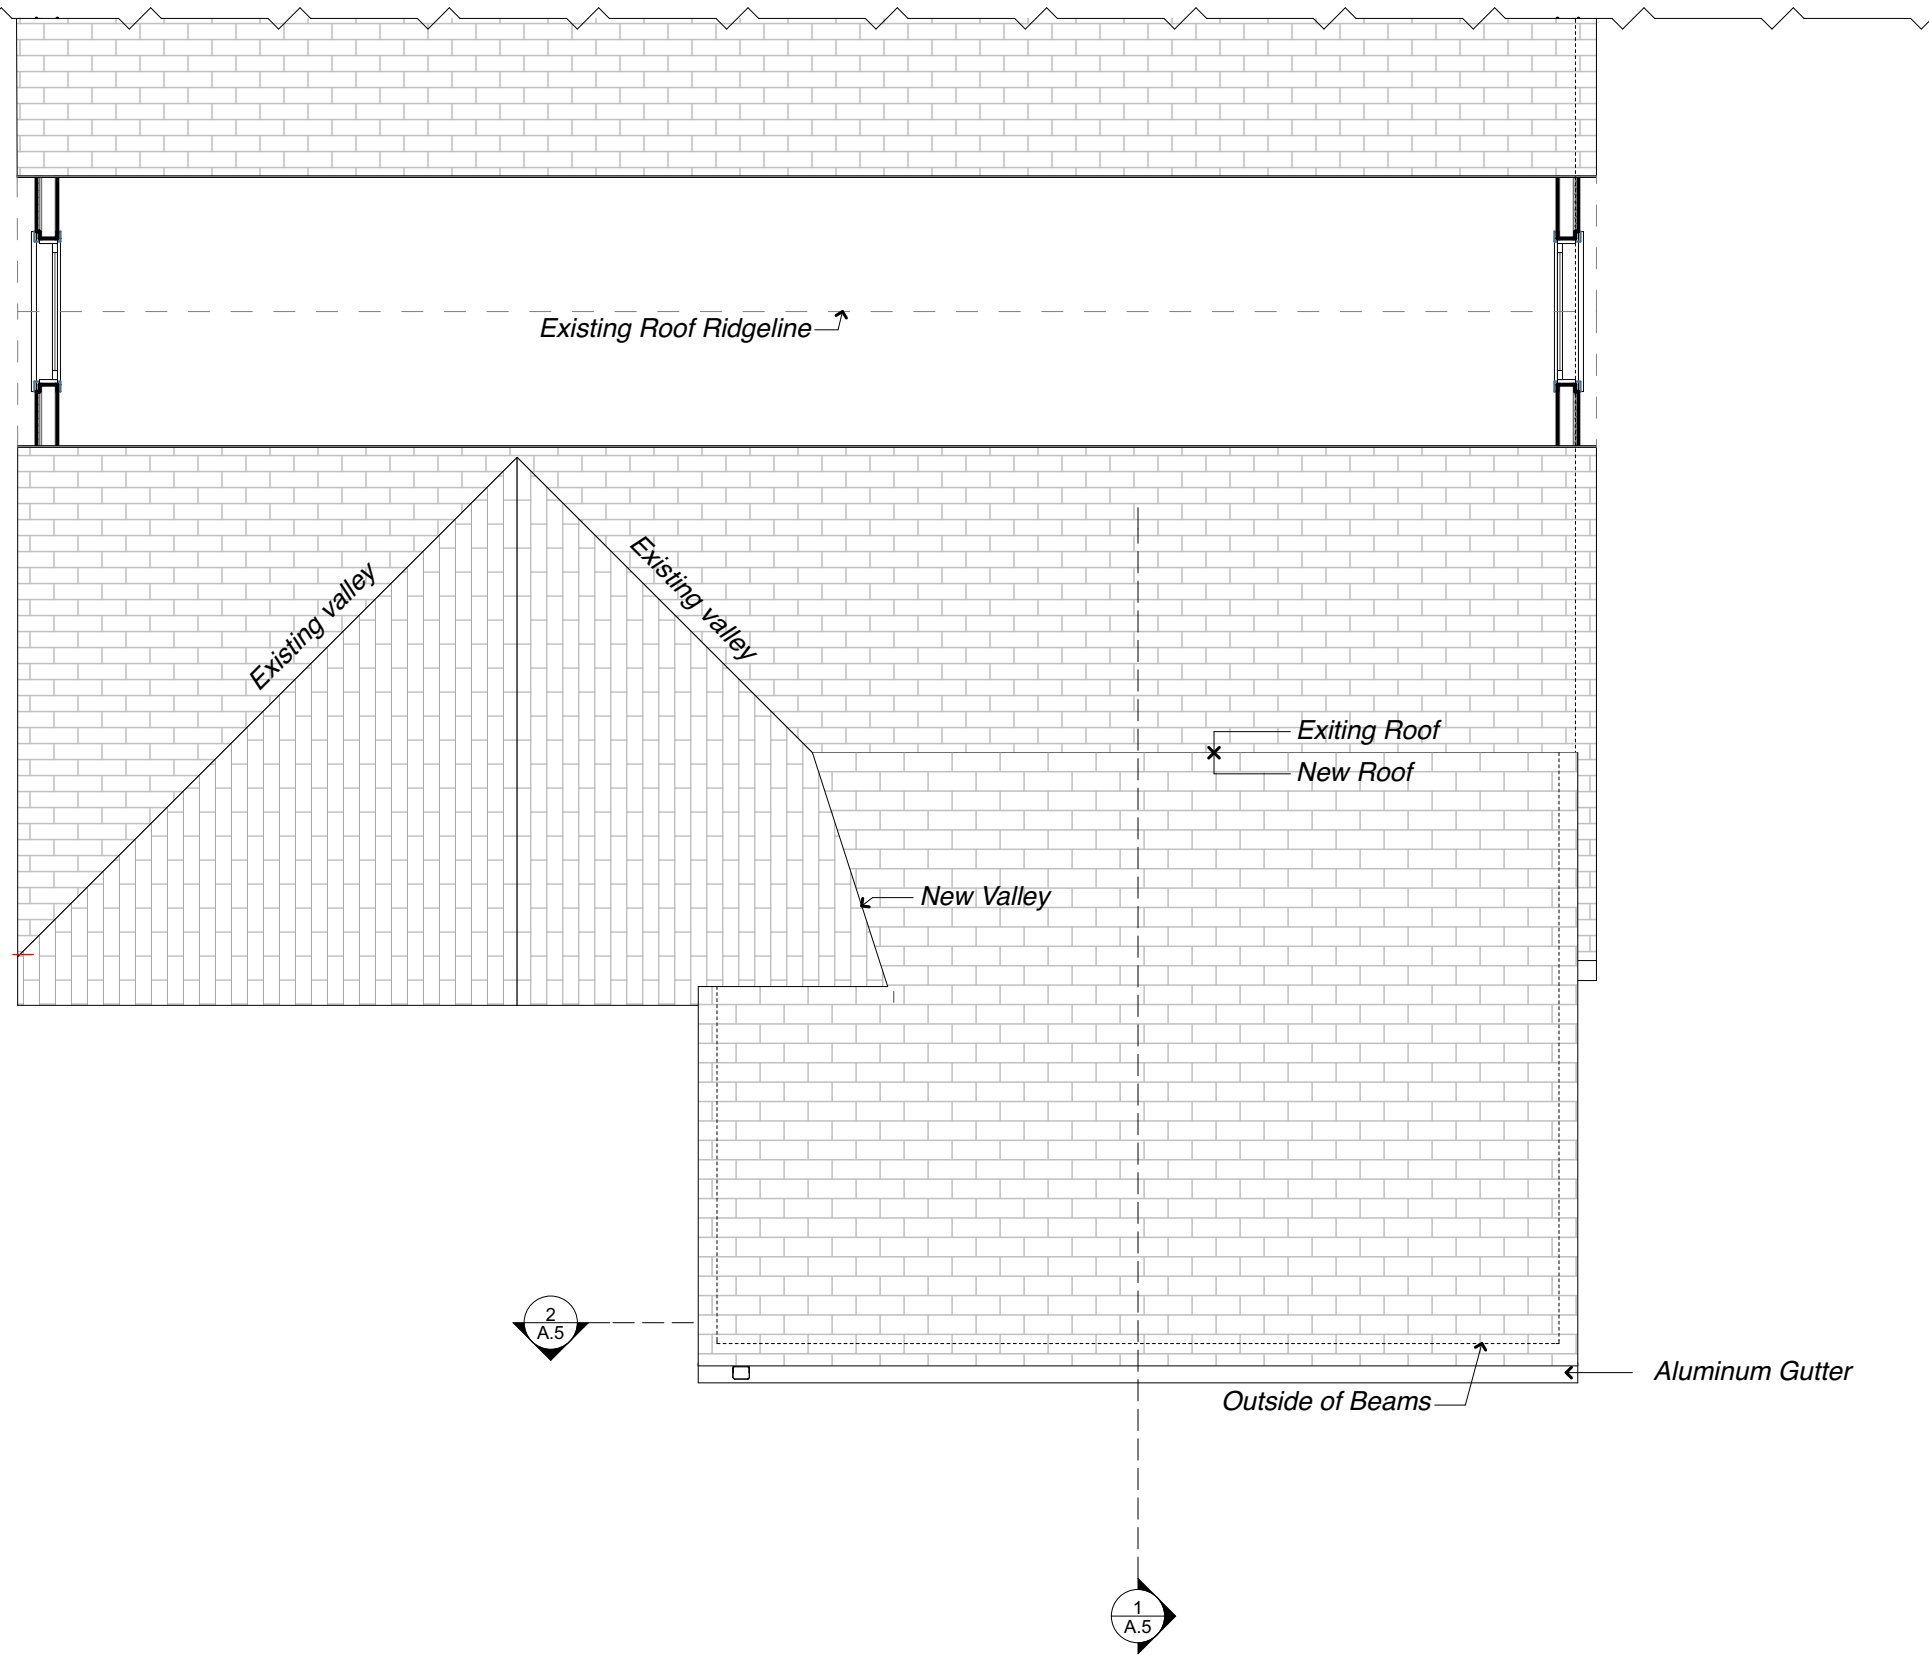


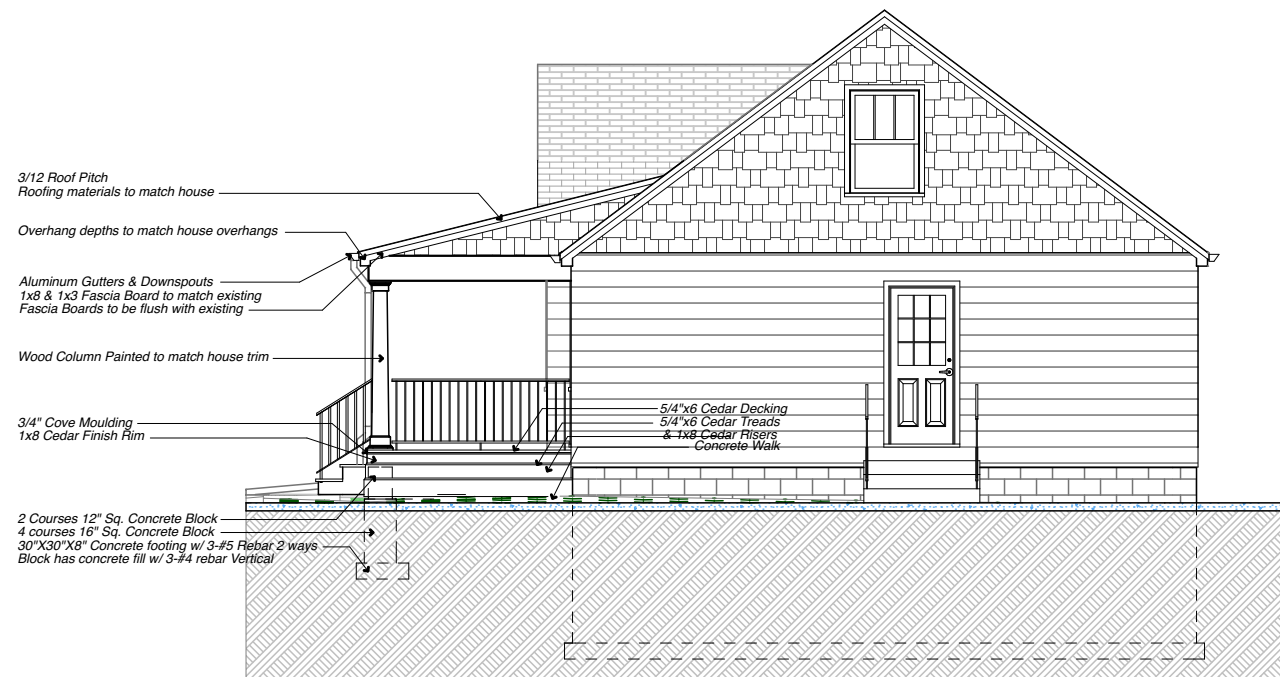


**1 RIGHT ELEVATION**  
SCALE: 1/8" = 1'-0"

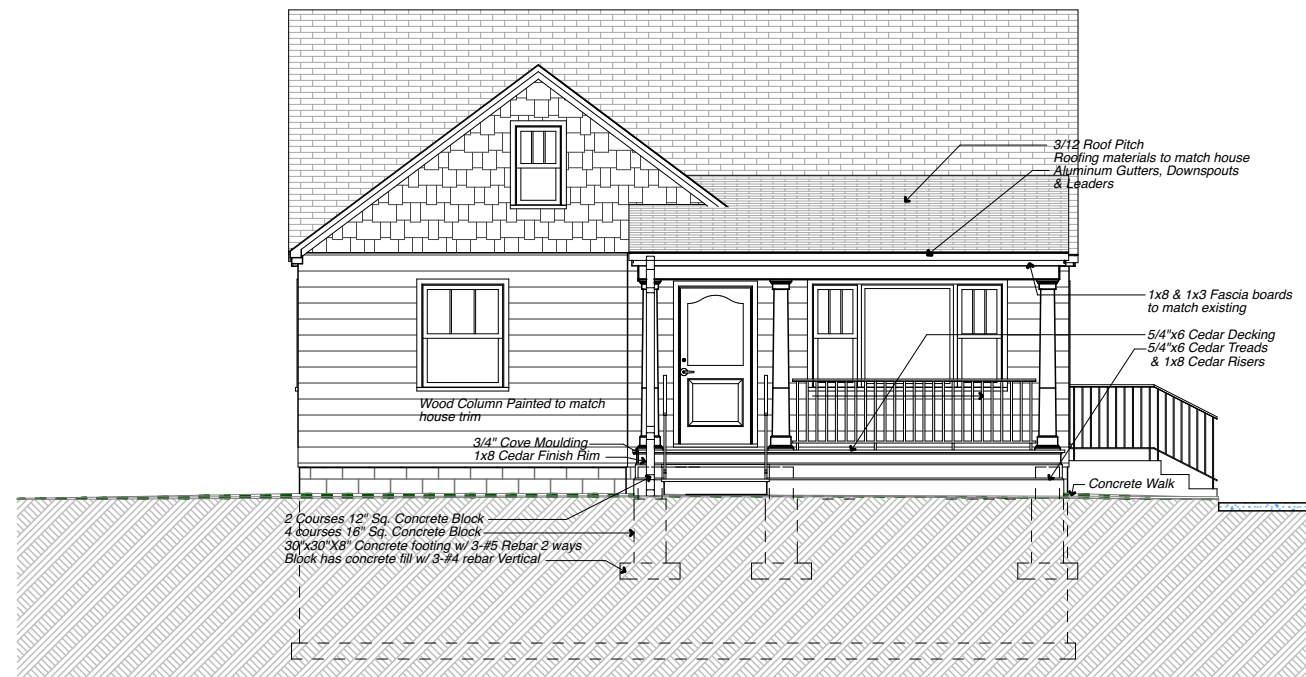

**2 FRONT ELEVATION**  
SCALE: 1/8" = 1'-0"

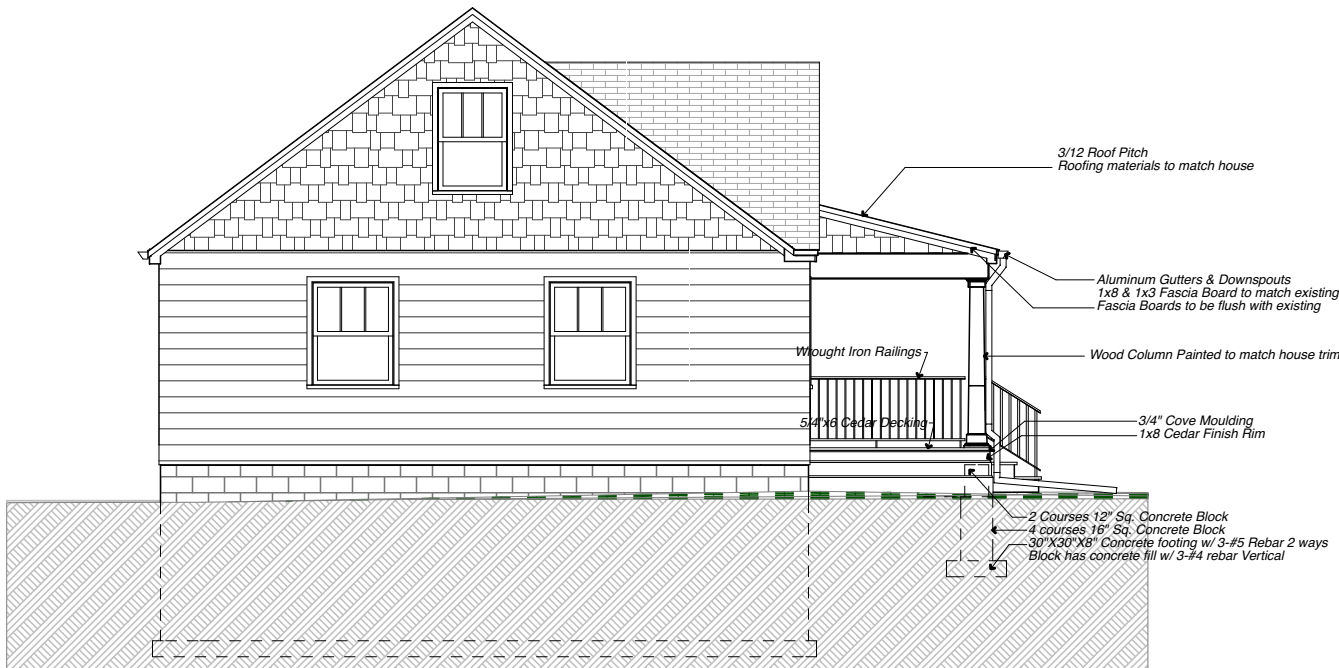


**3 LEFT ELEVATION**  
SCALE: 1/8" = 1'-0"

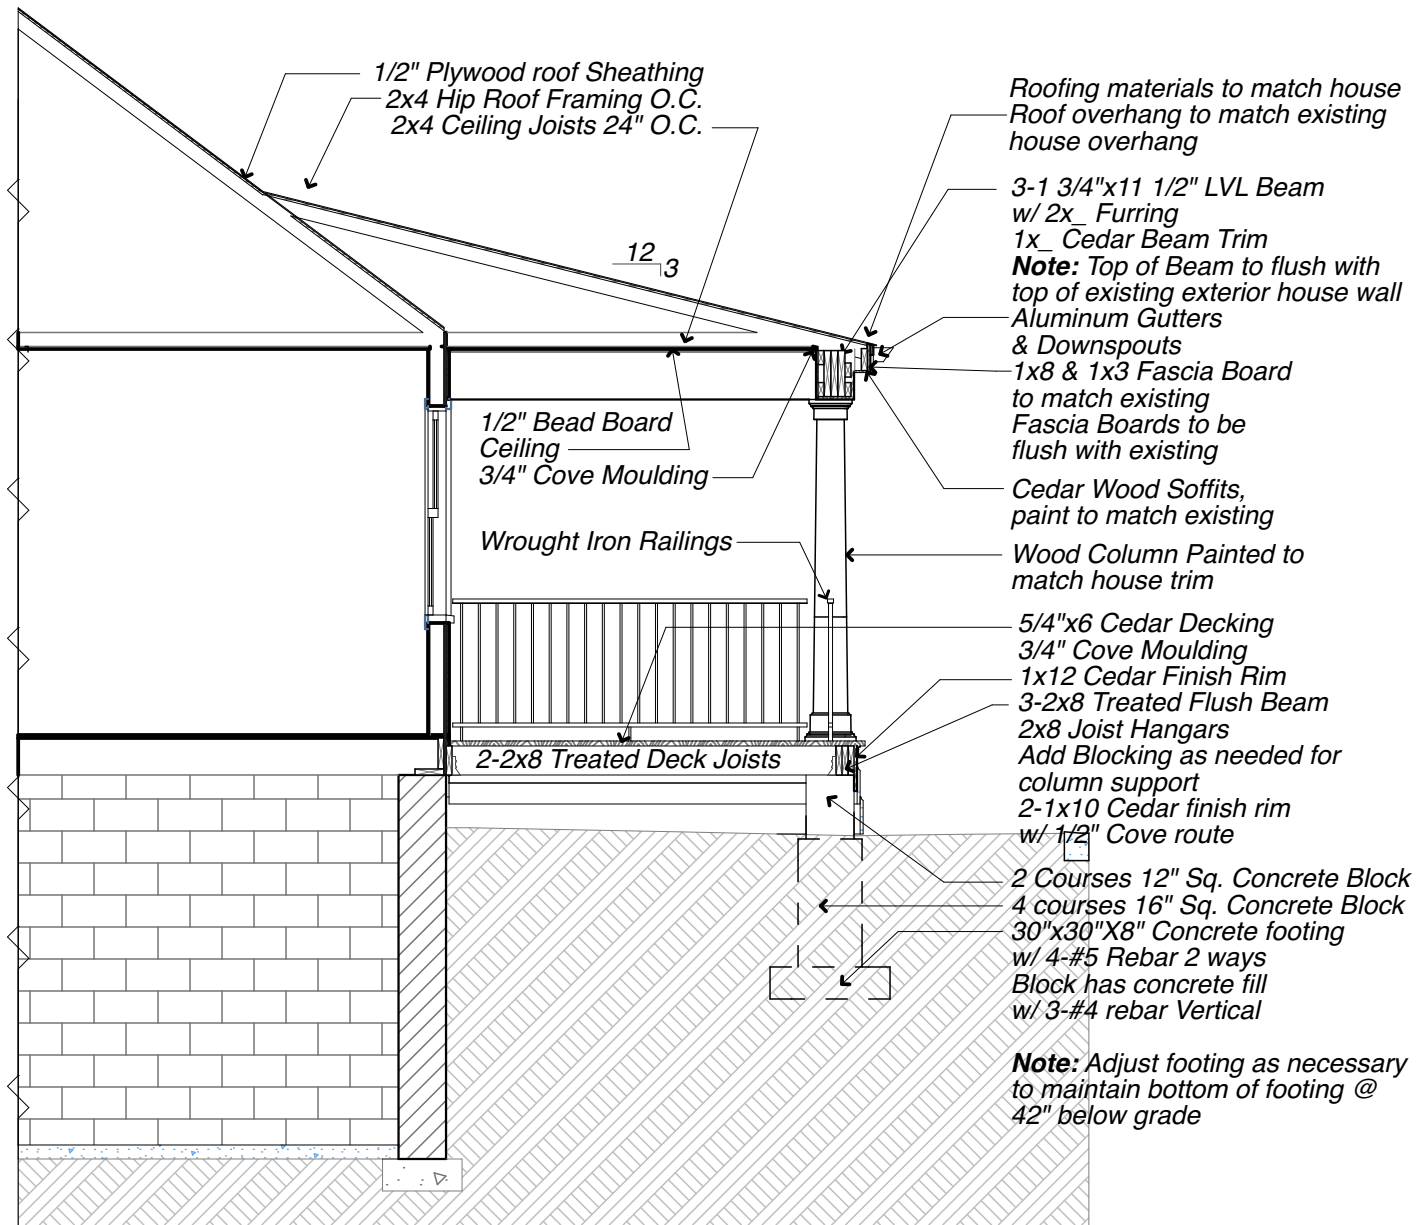

# 1 PORCH SECTION

SCALE: 1/4" = 1'-0"

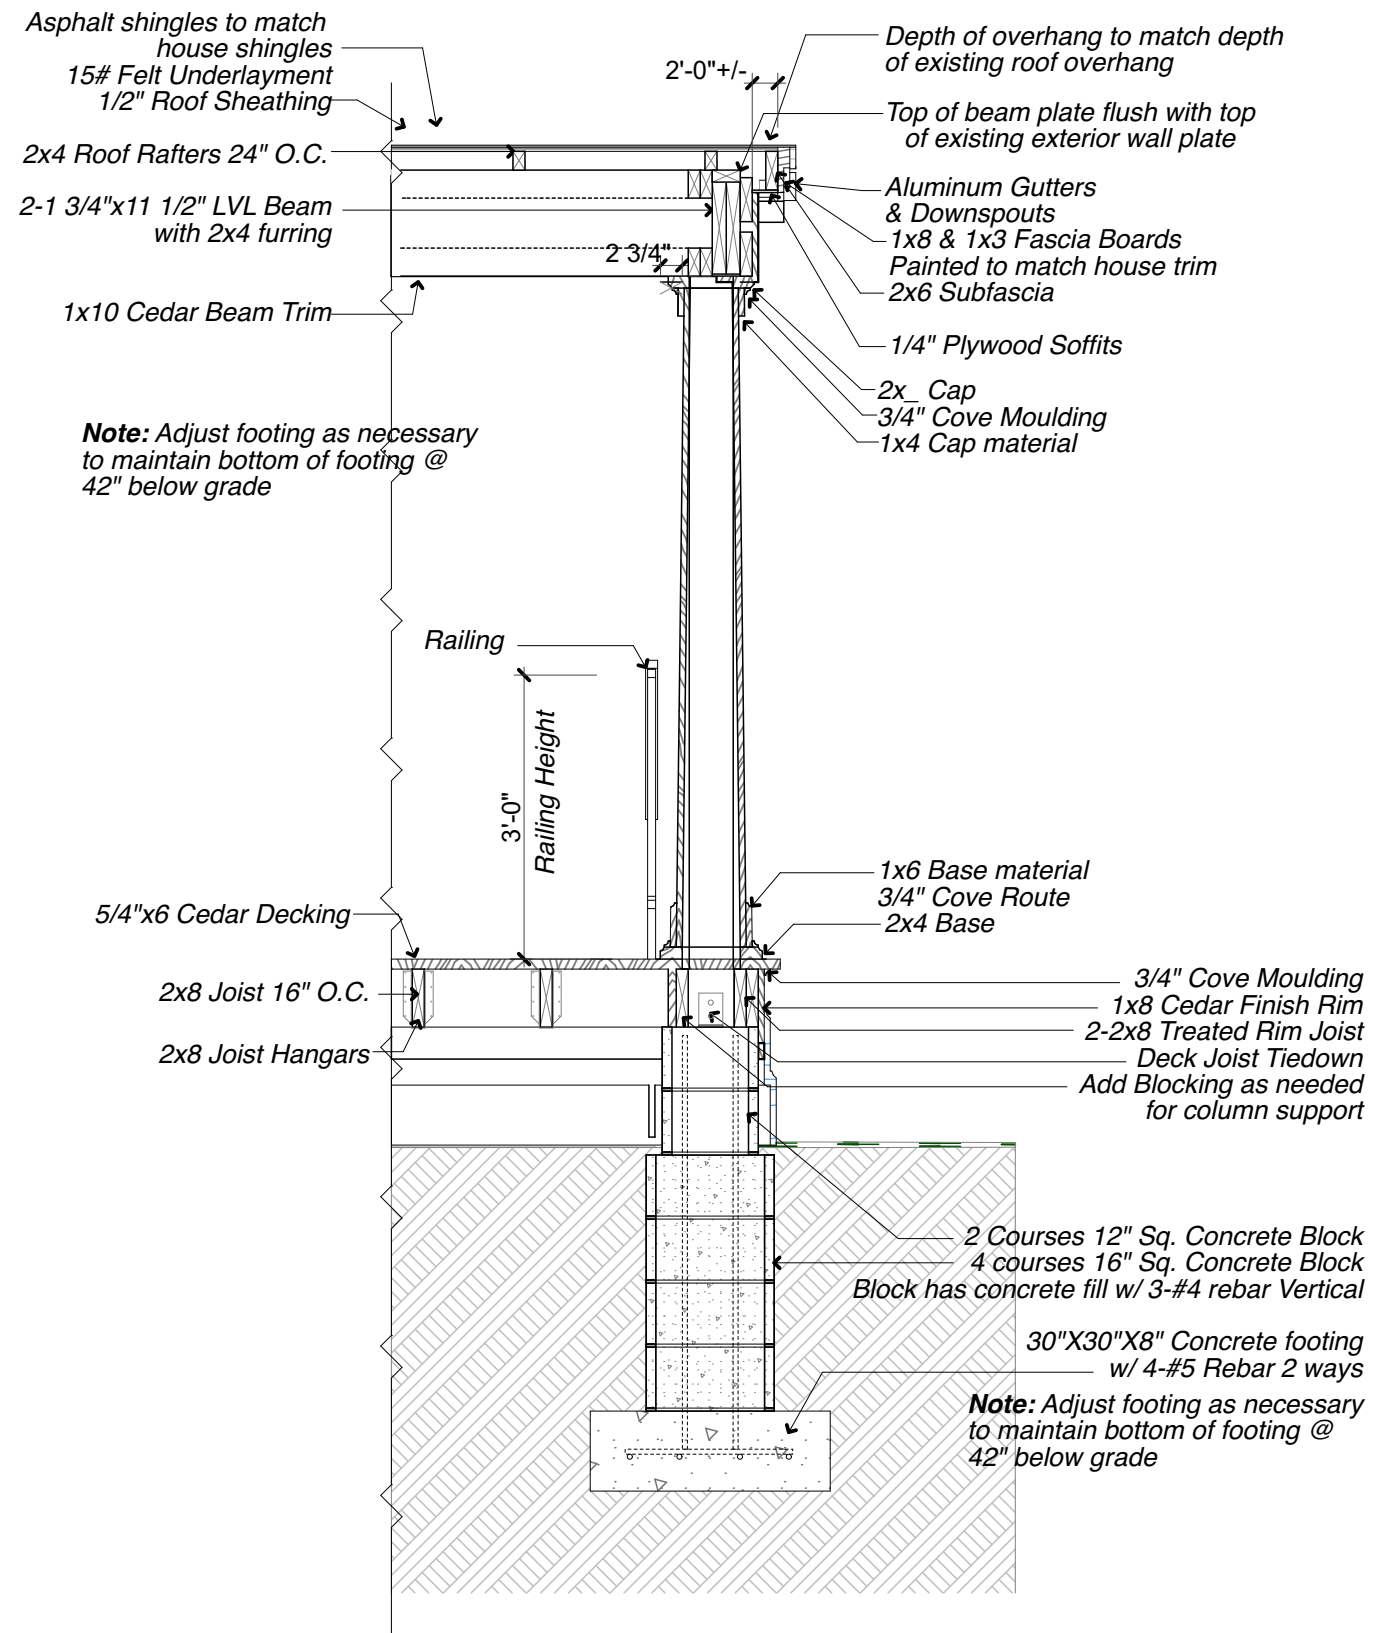


# 2 Column Section


SCALE: 1/2" = 1'-0"



① FRONT RIGHT VIEW

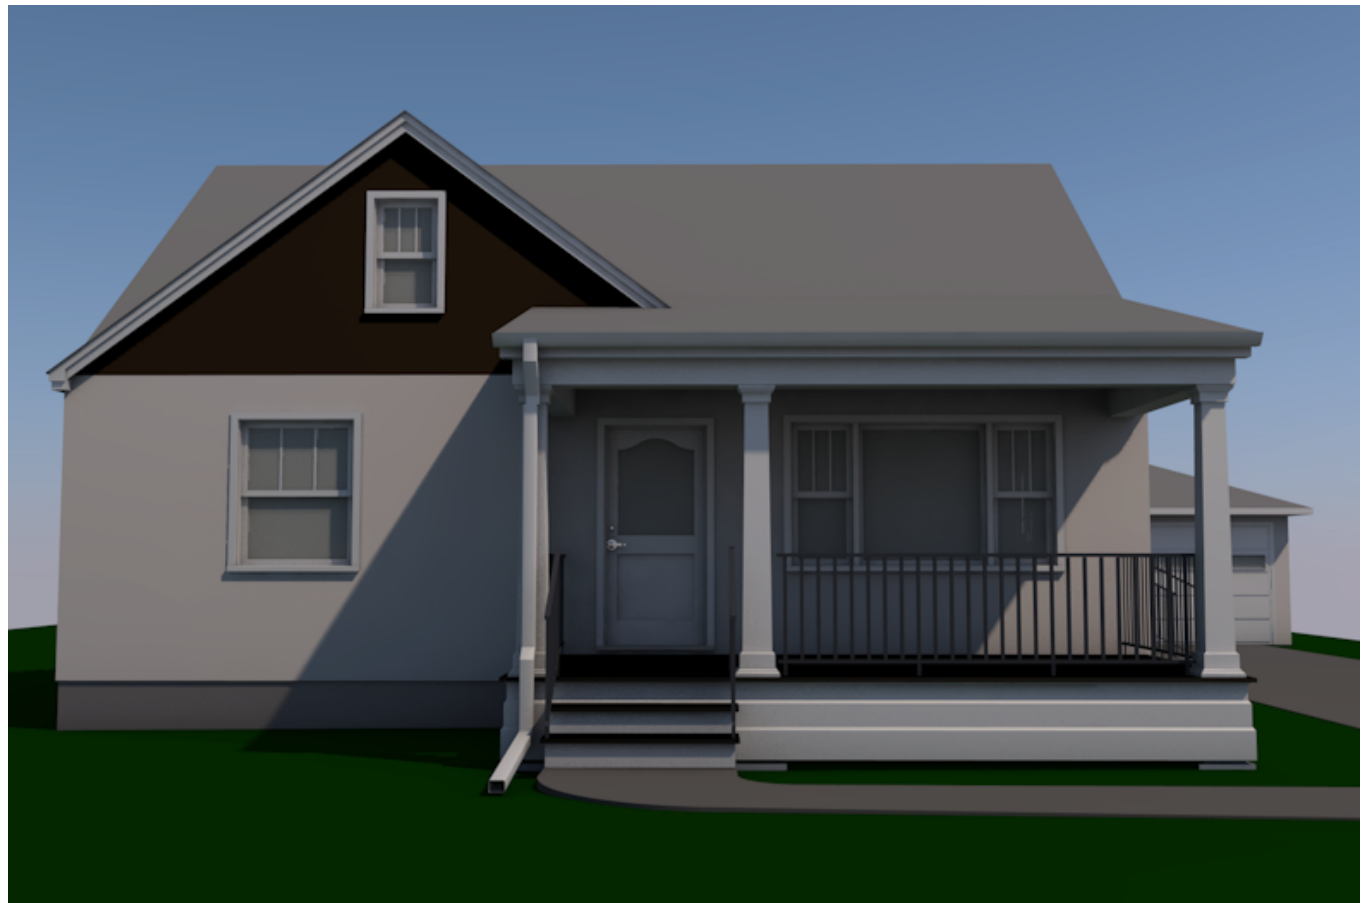

② FRONT VIEW

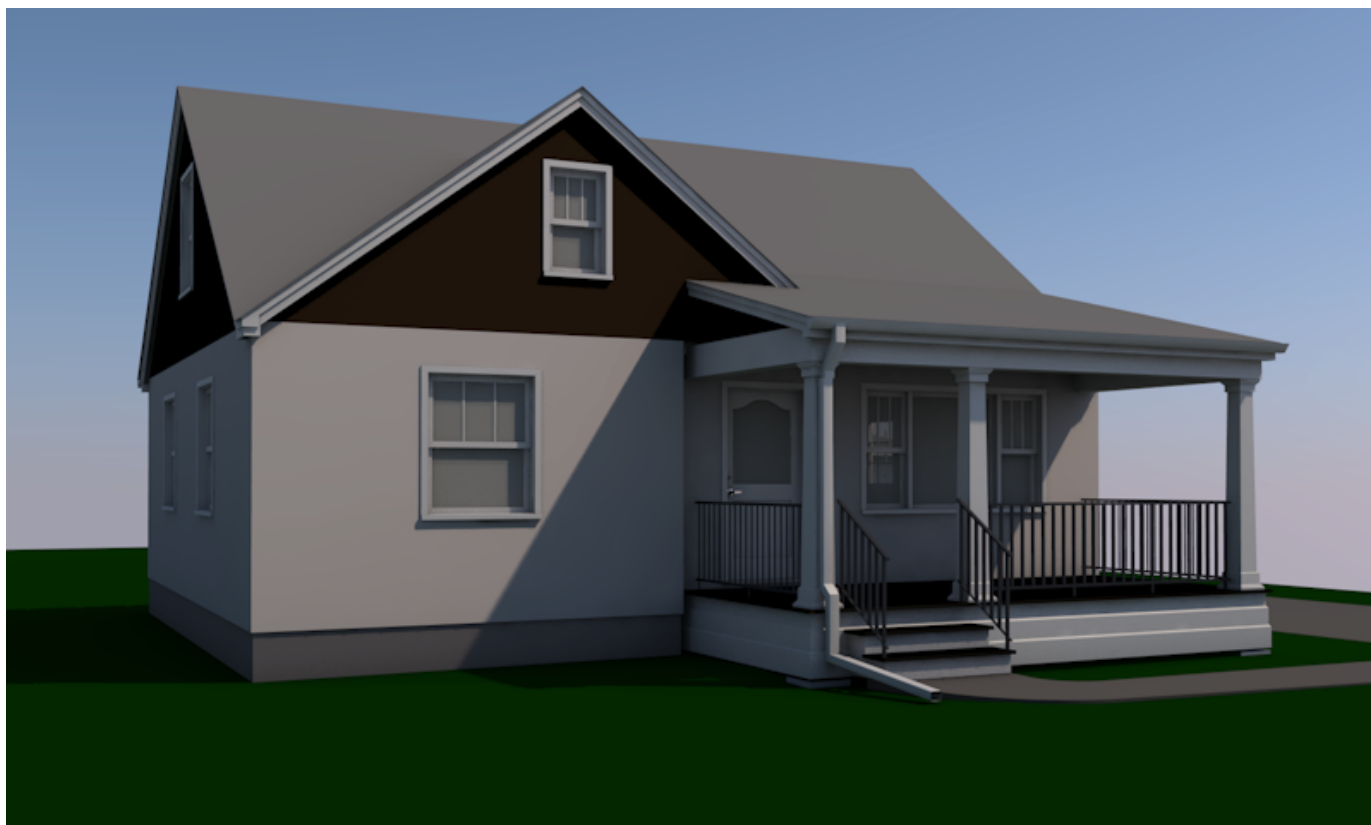

③ FRONT LEFT VIEW