


**2 FOUNDATION PLAN**  
SCALE: 1/4" = 1'-0"

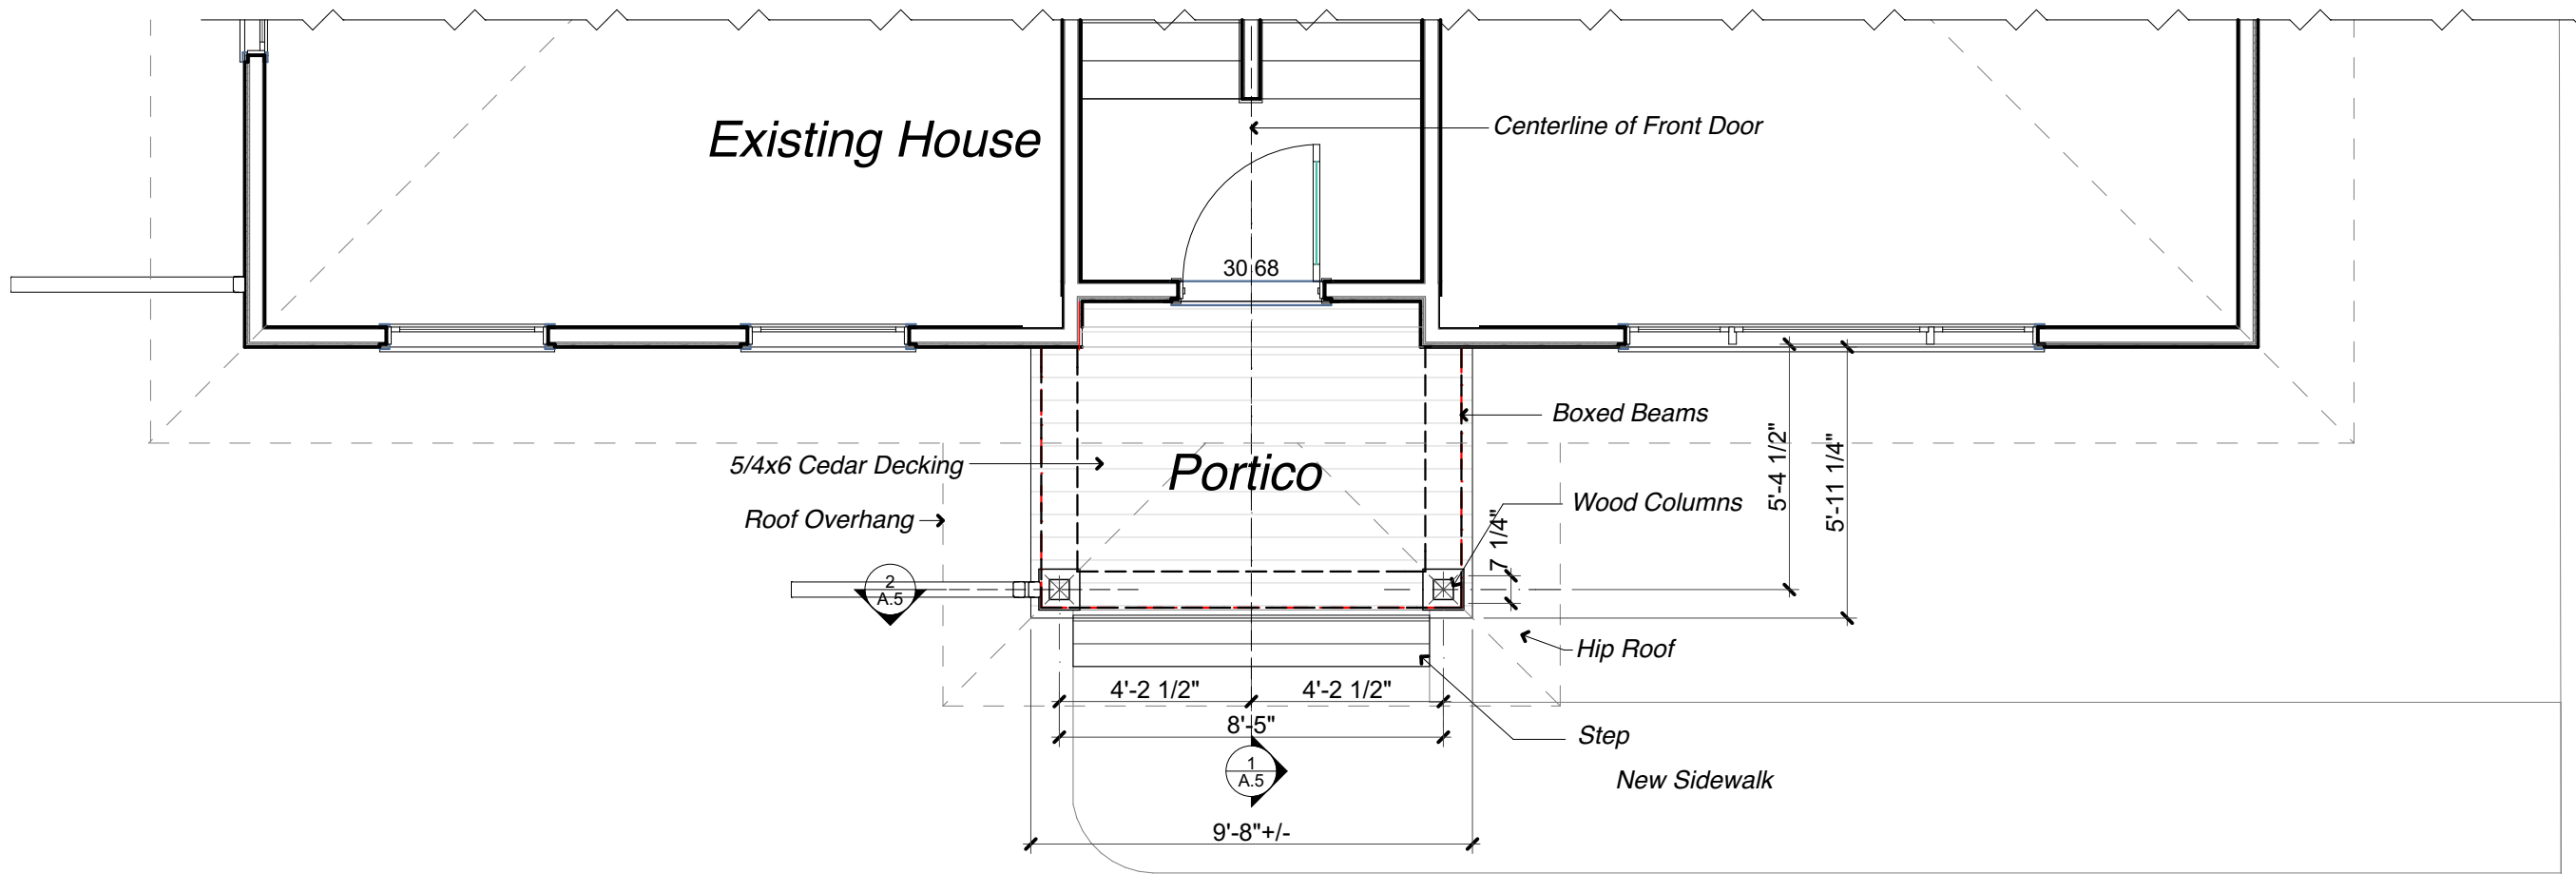

**1 PORCH PLAN**  
SCALE: 1/4" = 1'-0"

**Chic Hanssen Design**  
 2619 Humboldt Av. N.  
 Mpls., Mn. 55411  
 612-588-8613

Project No.


Release Dates :  
 12/3/15

**Porch Plan & Foundation**


**PORCH/PORCHICO for Split Entry**

Page  
 A.1


This document may not be copied electronically or in hard copy without the express permission of Chic Hanssen Design.

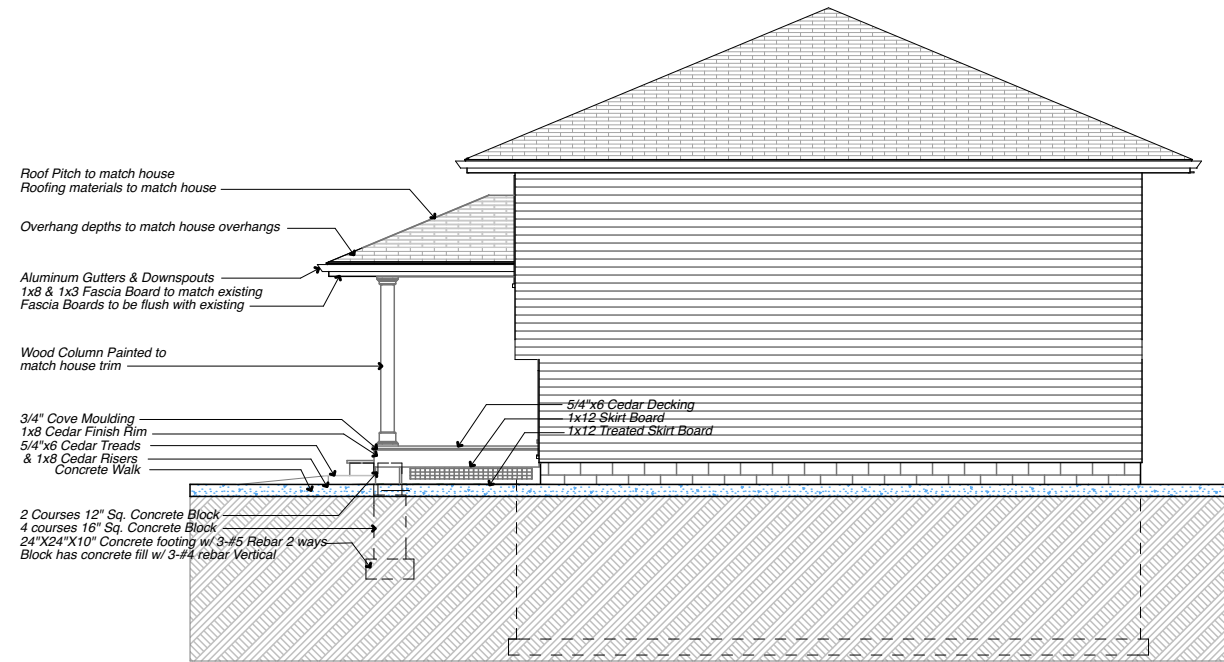


**1 RIGHT ELEVATION**  
SCALE: 1/8" = 1'-0"

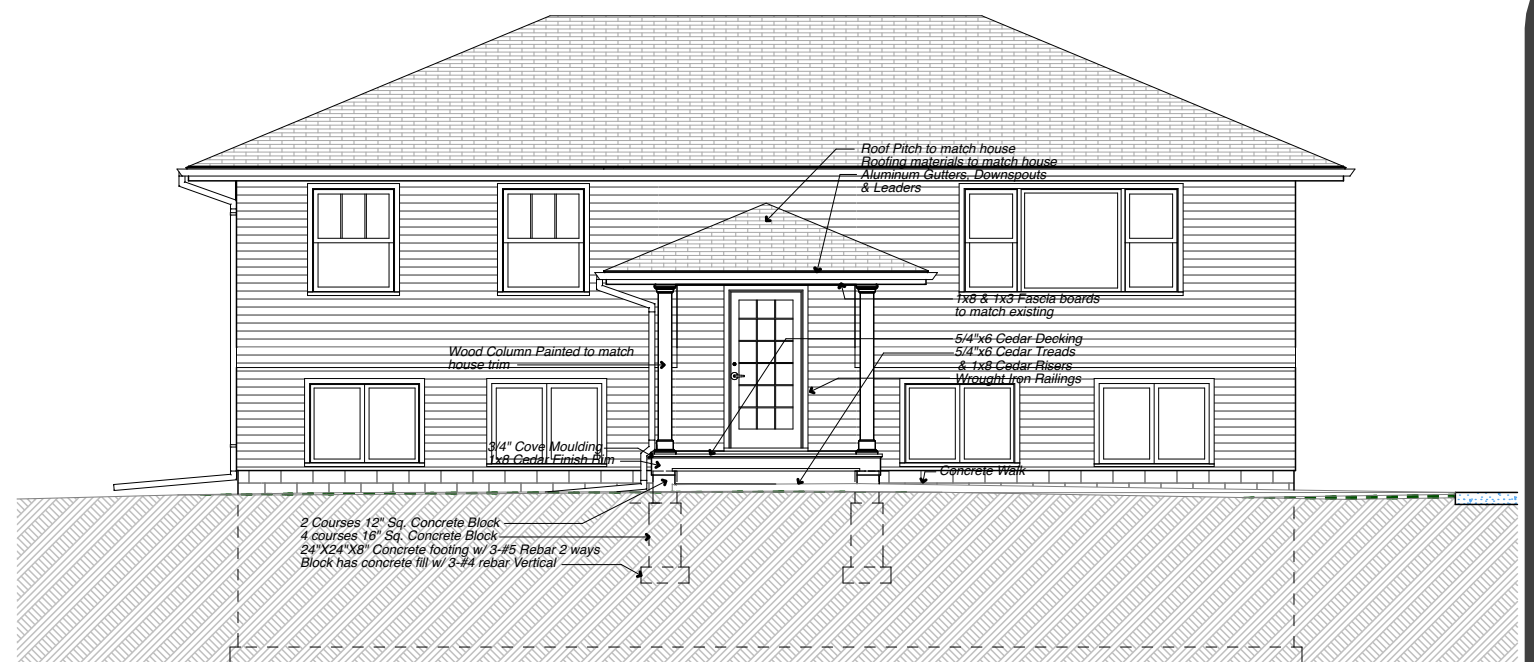


**2 FRONT ELEVATION**  
SCALE: 1/8" = 1'-0"

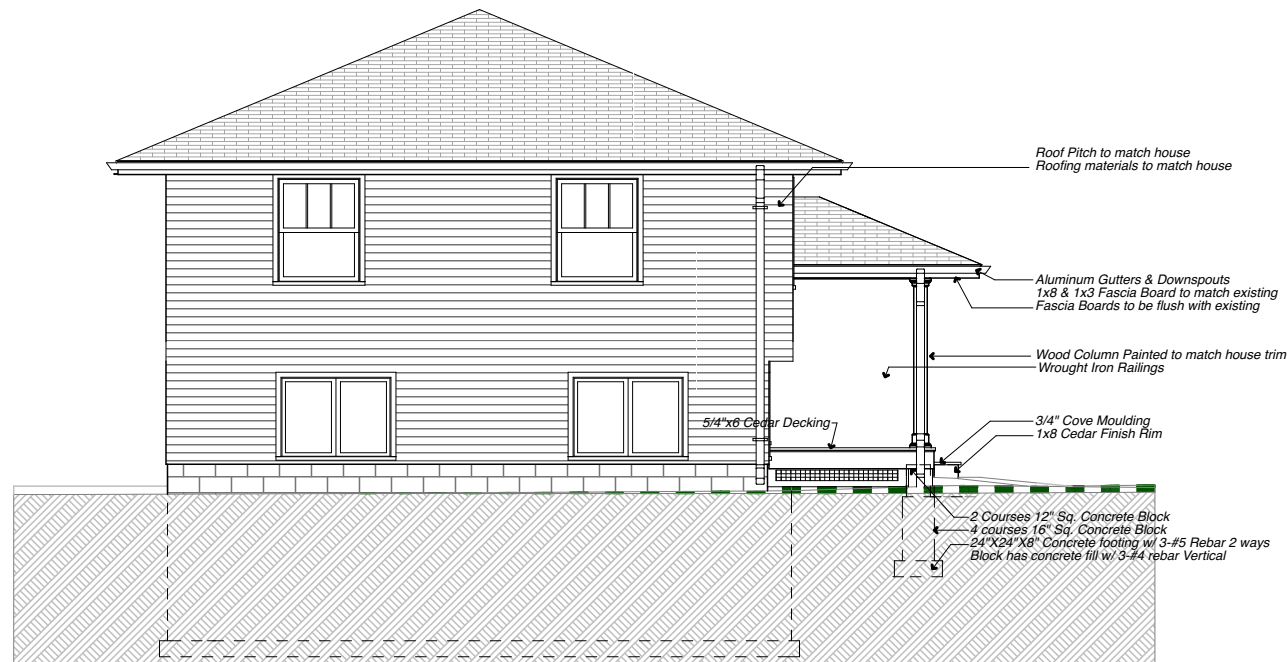


**3 LEFT ELEVATION**  
SCALE: 1/8" = 1'-0"

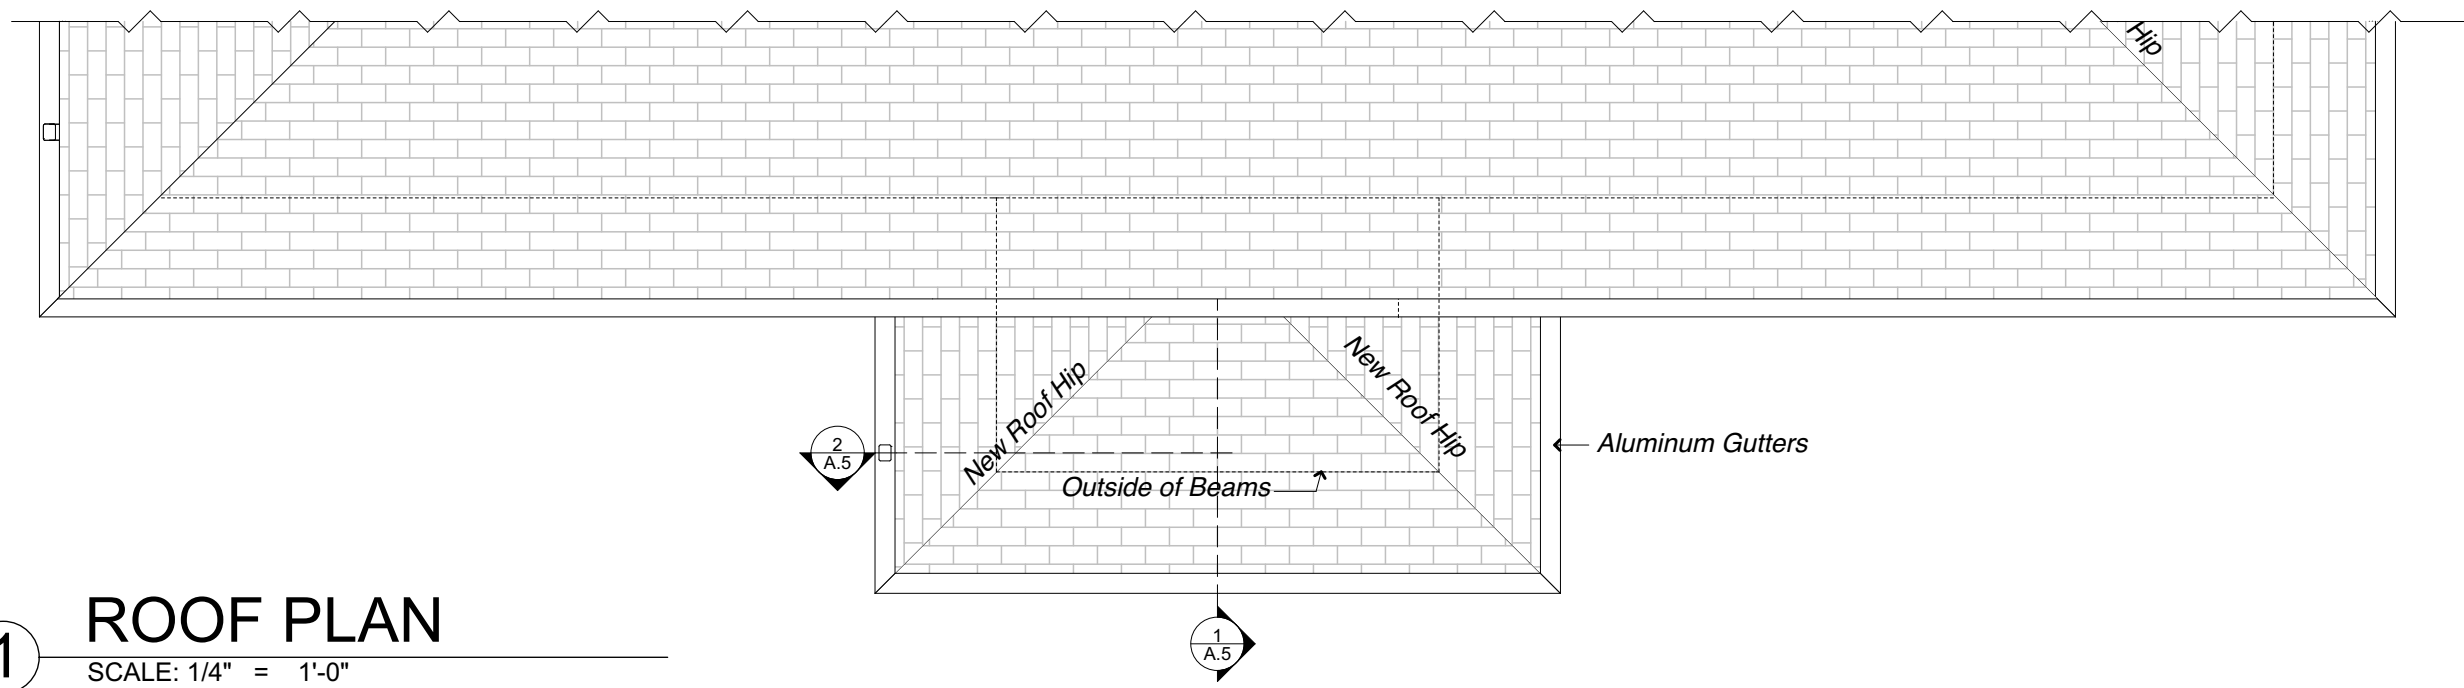

**1 ROOF PLAN**  
SCALE: 1/4" = 1'-0"

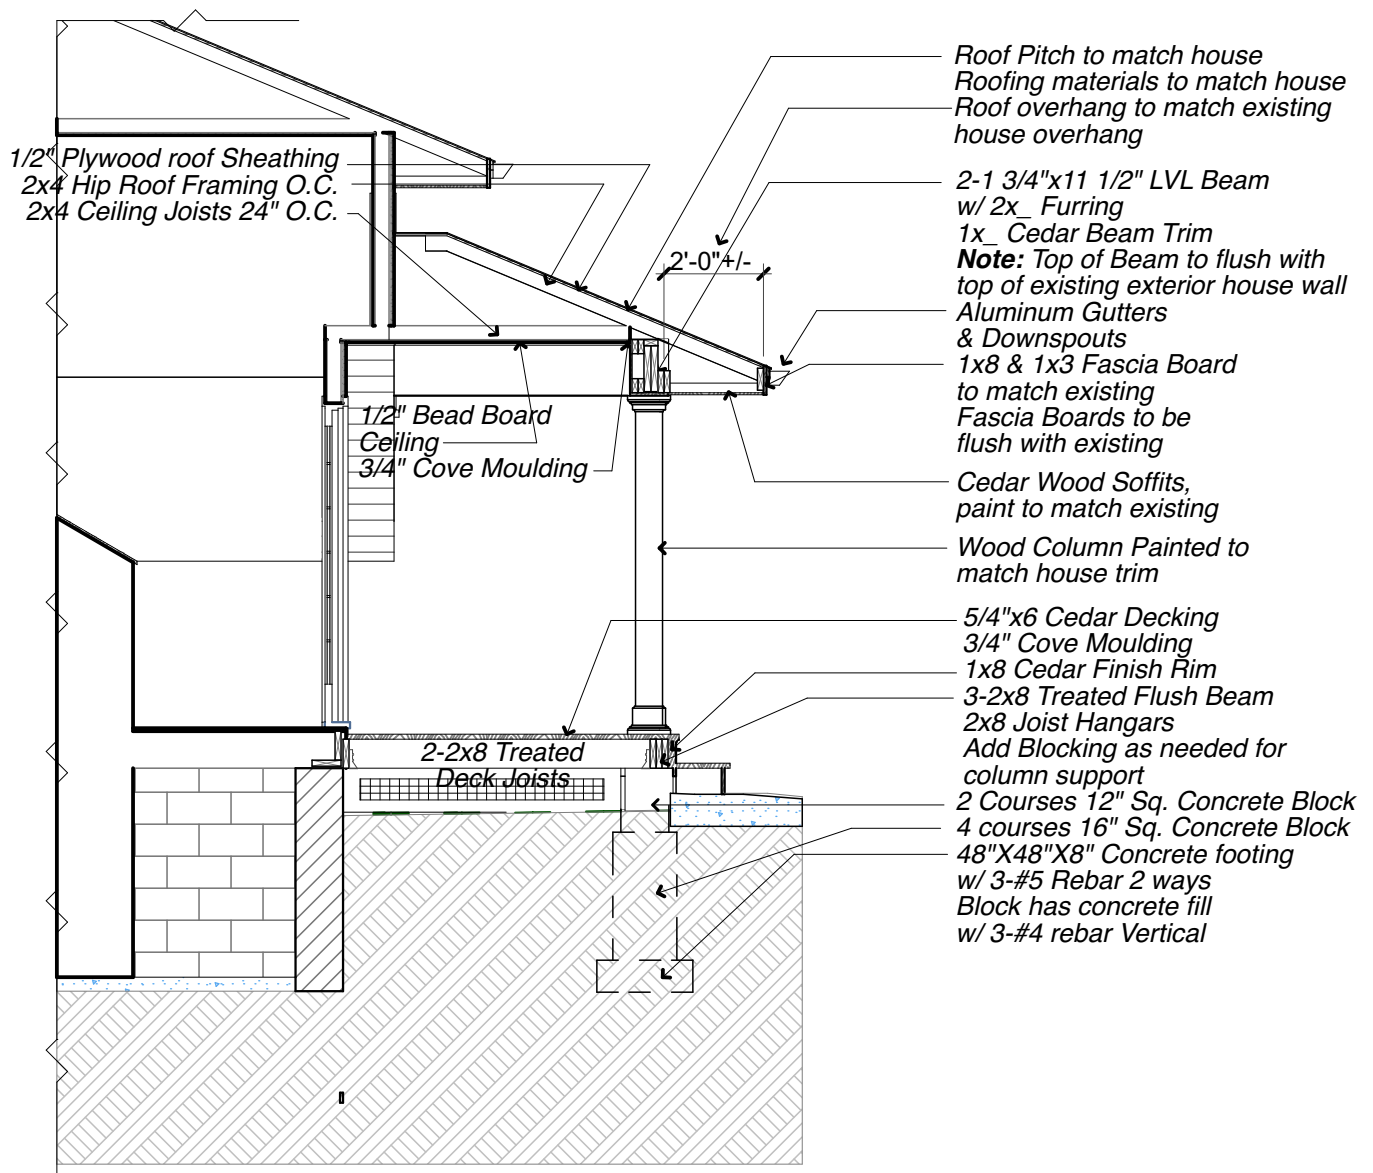

**2 PORCH SECTION**  
SCALE: 1/4" = 1'-0"

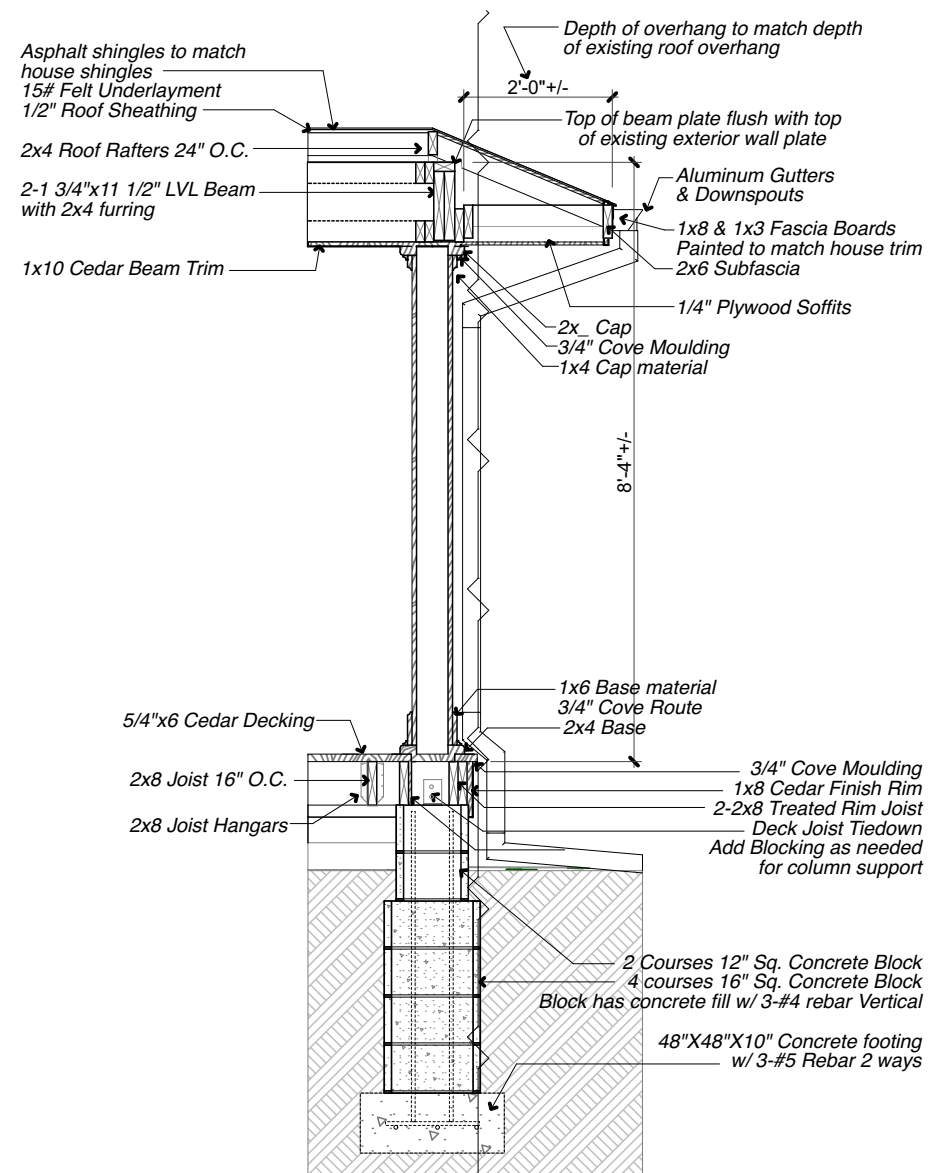

**3 Column Section**  
SCALE: 3/8" = 1'-0"



① PORCH H - FRONT LEFT VIEW



② PORCH H - FRONT RIGHT VIEW